

ADDENDUM NO. 2

PROJECT NAME: NANI FALCONE PARK & FRENCH CREEK PARK IMPROVEMENTS

DATE: October 31, 2014

ADDENDUM NO. 2

This addendum should be included in and be considered part of the plans and specifications for the name of the project. The contractor shall be required to sign an acknowledgement of the receipt of this addendum and submit with their bid.

CIMS PROJECT NO.: 40-00376

Formal Invitation for Bid and Contract:

INVITATION FOR BIDS (IFB) AND CONTRACT

- Substitute and utilize the revised “010 FORMAL INVITATION FOR BIDS (IFB) AND CONTRACT SIGNATURE PAGE” attached.
- Nani Falcone Park & French Creek Park **Bid Opening** date has been extended to **Tuesday, November 18, 2014 at 2:00 PM.**
- Substitute and utilize the “Example Project Sign” as attached.
- Substitute and utilize the revised “Unit Pricing Form”.
- Substitute and utilize the “Revised Drawings” as attached.



Note: Addenda Acknowledgement Form for Addendum 2 is attached herein. This form must be signed and submitted with the bid package.



RECEIPT OF ADDENDUM NUMBER(S) 2 IS HEREBY ACKNOWLEDGED FOR PLANS AND

SPECIFICATIONS FOR CONSTRUCTION OF NANI FALCONE PARK & FRENCH CREEK PARK IMPROVEMENTS – 40-00376

FOR WHICH BIDS WILL BE OPENED ON TUESDAY, NOVEMBER 18, 2014 AT 2:00 P.M.

THIS ACKNOWLEDGEMENT MUST BE SIGNED AND RETURNED WITH THE BID PACKAGE.

Company Name: _____

Address: _____

City/State/Zip Code: _____

Date: _____

Signature

Print Name/Title

CITY OF SAN ANTONIO

Issued By: Transportation and Capital Improvements
ID NO.: 40-00376-05-03

Date Issued: October 06 2014

(010) FORMAL INVITATION FOR BIDS (IFB) to CONTRACT NANI FALCONE PARK & FRENCH CREEK PARK IMPROVEMENTS – 40-00376

Sealed bids, subject to the Terms and Conditions of this Invitation for Bids and other contract provisions, will be received at the Office of the City Clerk, City Hall, 100 Military Plaza, 2nd floor San Antonio, Tx 78205 until **2:00 P.M. CST on Tuesday, November 18, 2014** and publicly read aloud in **City Council Chambers at 114 W. Commerce, Municipal Plaza Building**. This is the *solicitation deadline*. Bids must be submitted in a sealed envelope and clearly marked with the due date of bid, bidder name, Project Name and ID NO. The City is not responsible for submissions not clearly and appropriately marked. Late submissions will be rejected and returned to bidder. A Non-Mandatory **Pre-bid meeting will be held at 114 W. Commerce, San Antonio, TX 78205 in the 6th fl. conference room on Thursday, October 16, 2014 at 2:00 P.M.** Deadline for questions: 4:00 P.M., October 23, 2014.

This invitation includes the following Contract Documents:

010	Invitation for Bids and Contract Signature Page	060	Supplemental Conditions
020	Bid Form	075	Performance Bond
025	Unit Pricing Form	076	Payment Bond
040	Standard Instructions to Respondent	081	General Conditions for Construction Contracts
050.01	SBEDA Guidelines	■	Wage Decision
■	Subcontractor/Supplier Utilization Plan		

Plans, Specifications and Special Conditions may be purchased at a cost of **\$66.00** per set (tax included) from the office of **Rialto Studio, Inc., 2425 Broadway, Suite 105, San Antonio, TX 78215; Phone: (210) 828-1155**. No refund will be made for plan sets that are returned. Changes to Plans, Specifications and Special Conditions will be included in an addendum and will be posted on the web at www.sanantonio.gov/rfp listings along with this solicitation. Bidder understands and agrees that bidder is responsible for obtaining addenda and adhering to all requirements in addenda. City is not responsible for incorrect information obtained through other sources.

The following documents (fully completed and with original signatures) constitute the required information to be submitted as a part of the bid proposal:

- | | | | | |
|-----|-----|---|-----|---|
| 1.) | 010 | Invitation for Bids and Contract Signature Page | 4.) | Bid Bond |
| 2.) | 020 | Bid Form | 5.) | Subcontractor/Supplier Utilization Plan |
| 3.) | 025 | Unit Pricing Form | 6.) | Signed Addenda Acknowledgement Forms |

It is understood and agreed that the work is to be substantially completed on or before **120** calendar days. This project does not include hazardous environmental work. This project requires 2 project sign.


Small Business Economic Development Advocacy (SBEDA) Program Compliance – Respondents shall meet the subcontracting requirements as stated on Form 050.01 and on the Subcontractor/Supplier Utilization Plan posted with this solicitation on the City’s website.

Wage Decision – Respondent shall meet the prevailing wage rate requirements established for this contract and shall reference the wage decision posted with this solicitation on the City’s website.

The undersigned, by his/her signature, represents that he/she is authorized to bind the bidder to fully comply with Contract Documents for the amount(s) shown on the accompanying bid sheet(s). The work proposed to be done shall be accepted when fully completed and finished to the entire satisfaction of the City. The undersigned certifies all prices contained in this bid have been carefully checked and are submitted as correct and final. The bidder by submitting this bid and signing below, acknowledges that he/she has received & read the entire Bid and Contract document and agrees to be bound by the terms therein, has received all Addenda, and agrees to the terms, conditions, and requirements of the bidder’s bid proposal and all documents listed in the tables above and the enabling Ordinance and associated documentation that form the entire Contract upon approval by the City Council.

Official Name of Company (legal): _____

_____/_____
Original Signature of Person Authorized to Sign Bid/Contract Date Signer’s Name: _____
(Please Print or Type)

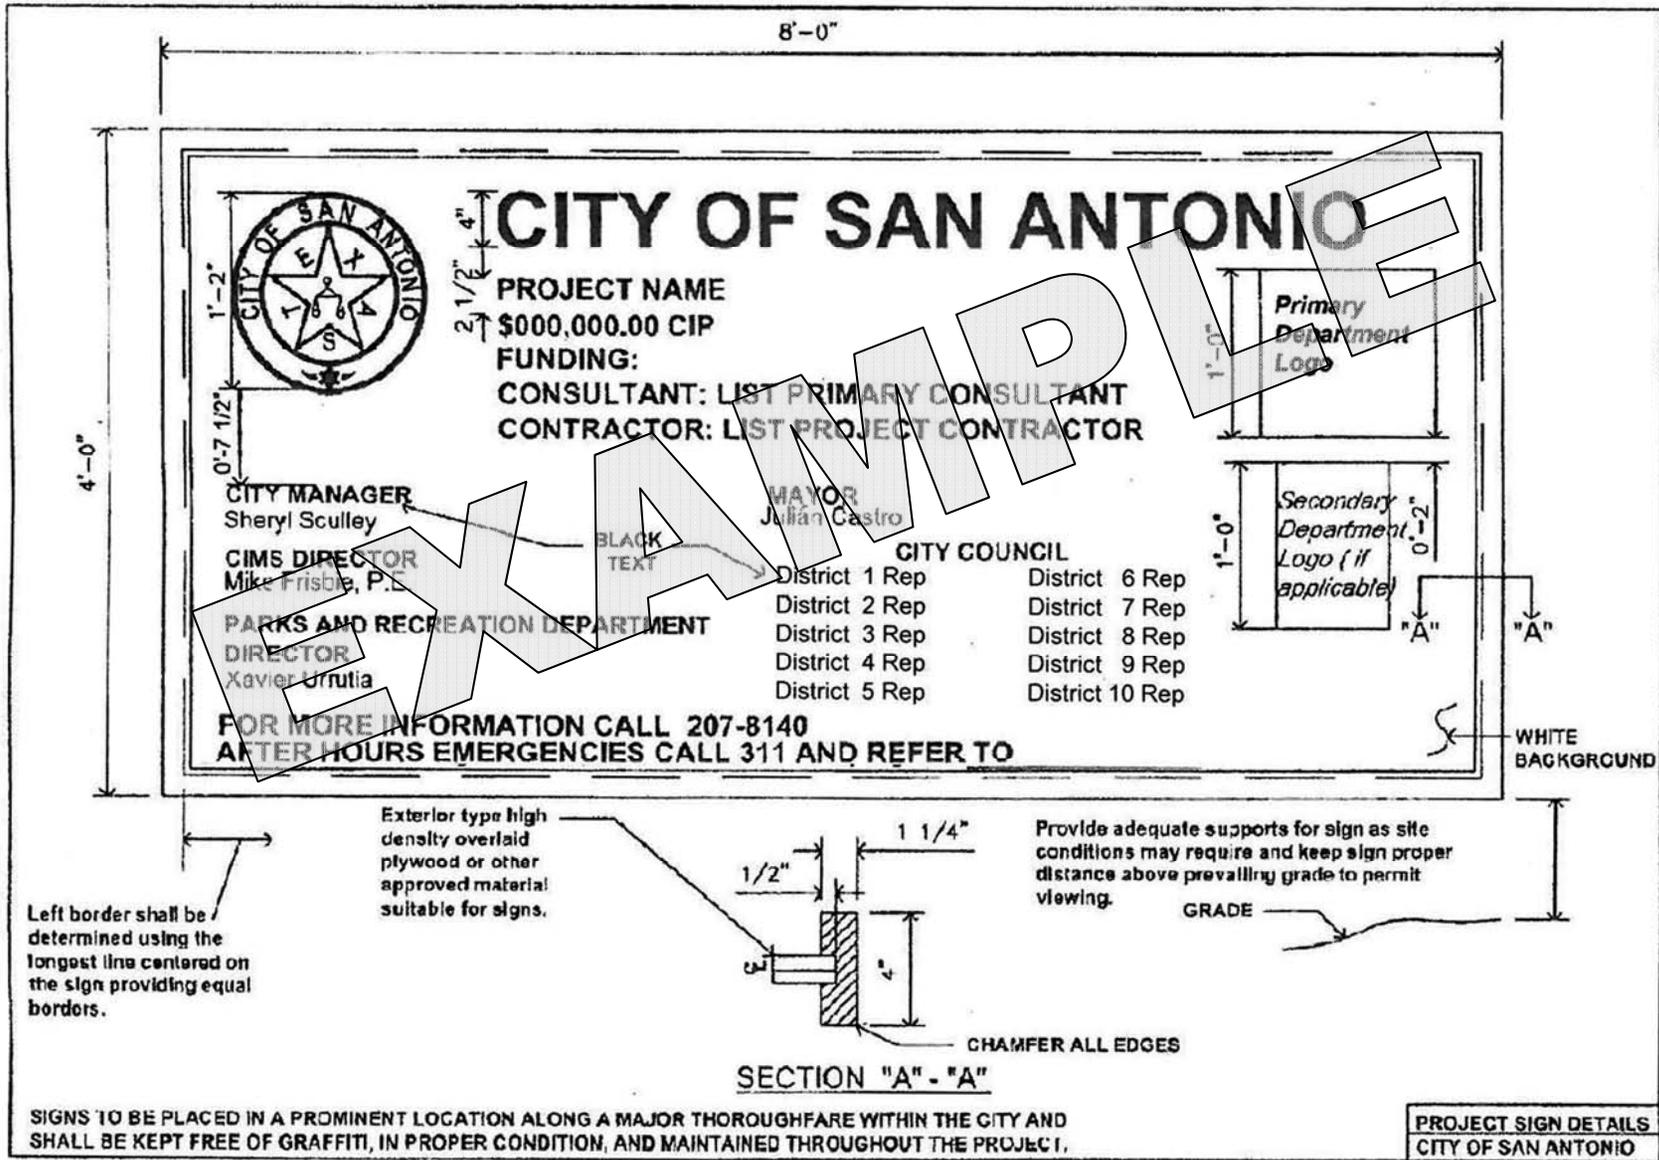

CITY OF SAN ANTONIO
025 UNIT PRICING FORM

PROJECT NAME: Nani Falcone Park and French Creek Park Improvements
PROJECT NO. 40-00376

ITEM NO.	BID ITEM DESCRIPTION	UNIT OF MEASURE	UNIT BID PRICE		
	The City only will accept bid pricing to the hundredths. Any pricing extended out to three decimal points will be truncated to two decimal points in the City's favor.				
1	Turf - Bermuda Seeded including clearing and fine grade	SY			
2	Turf - Bermuda Solid Sod including clearing and fine grade	SY			
3	3" caliper Tree - Live Oak or Cedar Elm including irrigation	EA			
4	4" depth Concrete Sidewalk including clearing and grading	SY			
5	4" depth Concrete Trail including clearing and grading	SY			
6	Yard water pipe including trenching and cover	LF			
7	Limestone Bench	EA			
8	Bike Rack	EA			
9	Dog Park Fence	LF			
10	Post and Cable Barricade	LF			
11	Wayfinding signs including two sign pannels	EA			
12	Concrete Curb - 7" of flush	LF			
13	Asphalt Pavement including striping	SY			
14	Earthwork: cut, fill & grade (<200 CY)	10 CY load			
	Note 1 All unit bid prices for pavements, structures and walks to include cost of sub-base and foundations.				
	Note 2 Bid item unit prices are to match construction items specified in the bid plans and specifications.				
	_____ hereby certifies that the unit prices shown on this form in this bid proposal				
	are the unit prices intended for this project. These unit prices are 'complete and in place', and include but are not limited to: necessary				
	superintendence, labor, machinery, equipment, tools, materials, mobilization, insurance, overhead and other miscellaneous items and cost to complete the proposed				
	work. It is further understood that these unit prices will be used by the City of San Antonio, at any time during the construction project, to adjust the final bid and/or				
	contract amount through additions to or deletions from the scope and amount of work for the project, at the sole discretion of the City of San Antonio.				
	_____ agrees to the terms, conditions, and requirements of the bidder's bid proposal.				
	Signed: _____ Date: _____				
	Title: _____				

GENERAL NOTES: 1. ALL UNIT BID PRICES OF PAVEMENT AND WALLS TO INCLUDE COST OF SUB BASE. 2. FOR TREE PROTECTION AND ROCK EXCAVATION REFER TO 01270 UNIT PRICES IN THE SPECIFICATIONS.



CITY OF SAN ANTONIO

FRENCH CREEK PARK

7787 MAINLAND DRIVE
SAN ANTONIO, TEXAS

CONSTRUCTION SET

DATE OF ISSUE: 07.11.2014

PROJECT NUMBER

40 - 00352

FUNDING

2013 PARK BONDS

CITY COUNCIL

MAYOR

JULIAN CASTRO

COUNCIL

DIEGO BERNAL	DISTRICT 1
IVY R. TAYLOR	DISTRICT 2
REBECCA J. VIAGRAN	DISTRICT 3
REY SALDANA	DISTRICT 4
SHIRLEY GONZALES	DISTRICT 5
RAY LOPEZ	DISTRICT 6
CRIS MEDINA	DISTRICT 7
RON NIRENBERG	DISTRICT 8
JOE KRIER	DISTRICT 9
MIKE GALLAGHER	DISTRICT 10

CITY MANAGER

SHERYL SCULLEY

PARKS & RECREATION

DIRECTOR

XAVIER URRUTIA

TCI DIRECTOR

MIKE FRISBIE

PROJECT MANAGER

J. MARK WITTLINGER
LANDSCAPE ARCHITECT

PH. # 210-207-2874

FAX # 210-207-2720

CONSULTANT

RIALTO STUDIO, INC.
LANDSCAPE ARCHITECT

PH. # 210-828-1155

FAX # 210-828-1399

RIALTO
STUDIO



PARKS & RECREATION
SAN ANTONIO




CITY OF SAN ANTONIO

TRANSPORTATION & CAPITAL IMPROVEMENTS

SHEET INDEX

- L100 OVERALL LAYOUT PLAN
- L101 TREE PROTECTION PLAN
- L102 TREE PROTECTION NOTES AND DETAILS
- L200 OVERALL SITE PLAN
- L201 SITE PLAN ENLARGEMENT
- L202 SITE PLAN ENLARGEMENT
- L203 ADD/ALT. SITE PLAN ENLARGEMENTS
- L300 SITE DETAILS
- L301 SITE DETAILS
- L302 SITE DETAILS
- L400 PLANTING PLAN & DETAILS
- L500 IRRIGATION PLAN
- L501 IRRIGATION DETAILS
- C-01 GENERAL NOTES
- C-02 DRIVEWAY PLAN, WATER YARD PIPE PLAN, AND TRAFFIC CONTROL PLAN
- C-03 STORM WATER POLLUTION PREVENTION NOTES
- C-04 STORM WATER POLLUTION PREVENTION PLAN DETAILS
- COSA CONCRETE DRIVEWAY STANDARDS
- COSA BARRICADE AND CONSTRUCTION STANDARDS - 1 OF 4
- COSA BARRICADE AND CONSTRUCTION STANDARDS - 2 OF 4
- COSA BARRICADE AND CONSTRUCTION STANDARDS - 3 OF 4
- COSA BARRICADE AND CONSTRUCTION STANDARDS - 4 OF 4
- TxDOT BARRICADE AND CONSTRUCTION CHANNELIZING DEVICES STANDARD

LOCATION MAP

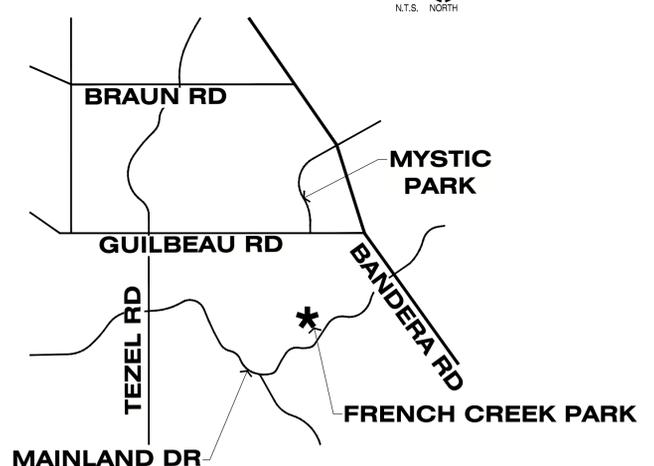


TRANSPORTATION & CAPITAL IMPROVEMENTS DEPARTMENT

"Although it is not the responsibility of the City to provide sets of drawings and/or specifications to the successful Contractor for the construction of this project, the City may provide extra or returned sets that are available, if any from the bidding process. All other sets as deemed required by the Contractor, for the purposes of construction of this project, shall be obtained and paid by the Contractor."

SPECIAL ENVIRONMENTAL NOTE:


IF ANY SENSITIVE FEATURE (CAVES, SUBSURFACE VOIDS, ETC.) ARE DISCOVERED DURING CONSTRUCTION, ALL CONSTRUCTION ACTIVITIES NEAR THE SENSITIVE FEATURE MUST BE SUSPENDED IMMEDIATELY. THE PROJECT LANDSCAPE ARCHITECT SHOULD BE IMMEDIATELY NOTIFIED OF ANY SENSITIVE FEATURES ENCOUNTERED DURING CONSTRUCTION. THE CONSTRUCTION ACTIVITIES NEAR THE SENSITIVE FEATURE MAY NOT PROCEED UNTIL A US FISH AND WILDLIFE SERVICE (USFWS) PERMITTED BIOLOGIST HAS ASSESSED THE SITE FOR EVIDENCE OF HABITAT OR LISTED ENDANGERED SPECIES. IF IT IS DETERMINED THAT ENDANGERED SPECIES OR THEIR HABITAT IS PRESENT WITHIN THE VOID SPACE, CONSULTATIONS WITH THE USFWS WILL COMMENCE AND WORK WITHIN THE IMMEDIATE VICINITY OF THE SENSITIVE FEATURE WILL NOT BE ALLOWED TO PROCEED UNTIL ALL PARTIES ARE IN AGREEMENT REGARDING NECESSARY PERMITTING.

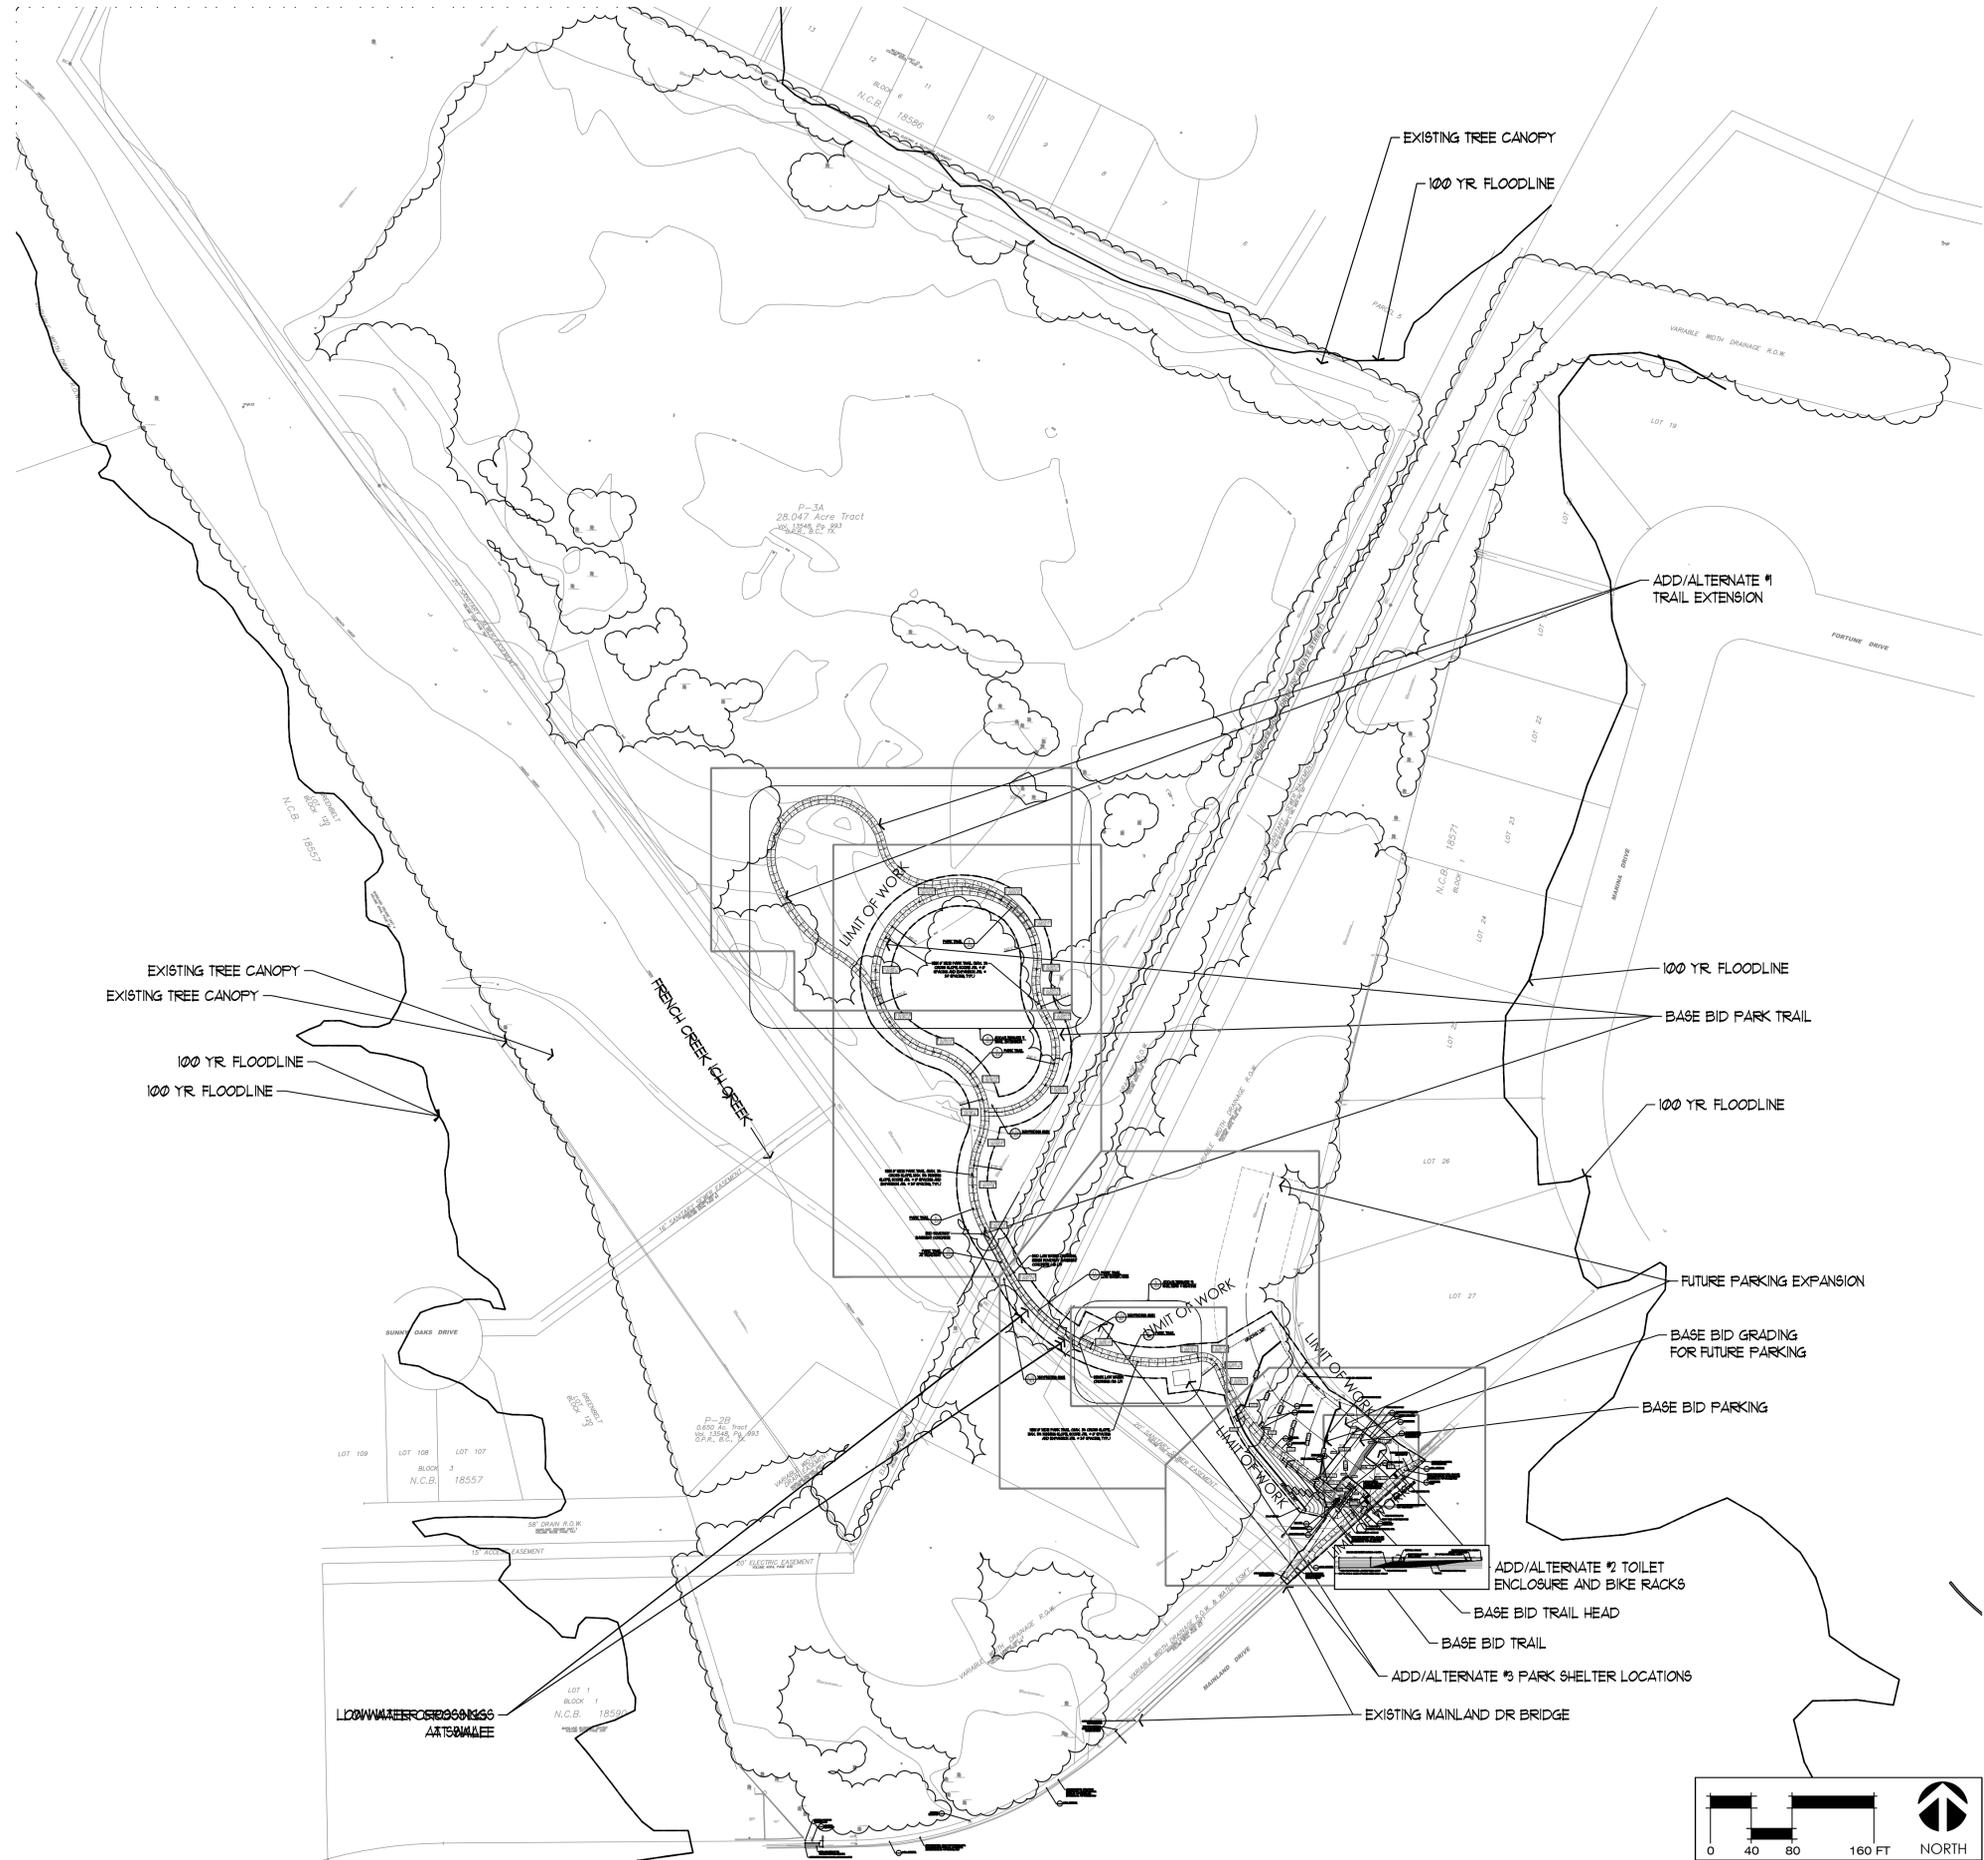


Date	Revisions/Submissions
10/14	DSD COMMENTS

CITY OF SAN ANTONIO
 CAPITAL IMPROVEMENTS MANAGEMENT
 SERVICES DIVISION
 MUNICIPAL PLAZA BUILDING 114 W. Commerce
 San Antonio, Texas 78283-3966
 P.O. BOX 839966 San Antonio, Texas
 TEL. (210) 207-2879 FAX (210) 207-2197

DISTRICT 7 PARKS
FRENCH CREEK
 San Antonio, Texas
 Permit Set
PROJECT LAYOUT PLAN

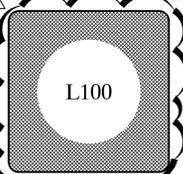

Designed By:
SFA
 Drawn By:
SFA
 Date:
July 11, 2014
 Project No.:
RSI-1305
 Filename:

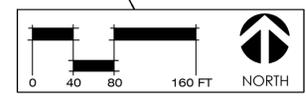

CONSTRUCTION NOTES

1. CONTRACTOR SHALL NOTIFY LANDSCAPE ARCHITECT OF ANY EXISTING CONDITIONS THAT WILL PREVENT CONSTRUCTION AS DETAILED.
2. ALL ROW DIMENSIONS SHALL BE VERIFIED ON SITE. NOTIFY THE LANDSCAPE ARCHITECT IF THERE ARE ANY DISCREPANCIES BEFORE PROCEEDING WITH THE WORK.
3. CONTRACTOR SHALL IMMEDIATELY NOTIFY THE LANDSCAPE ARCHITECT OF ANY QUESTIONS THAT MAY ARISE CONCERNING THE INTENT, PLACEMENT, OR LIMITS OF DIMENSIONS NECESSARY FOR THE CONSTRUCTION OF THIS PROJECT.
4. PRIOR TO MAKING ANY EXCAVATION, CONTACT ALL UTILITY COMPANIES TO LOCATE UNDERGROUND UTILITIES.
5. CONTRACTOR SHALL TAKE ALL STEPS NECESSARY TO PROTECT EXISTING UTILITIES AT ALL TIMES.
6. ANY EXISTING SITE IMPROVEMENT OR UTILITY REMOVED, DAMAGED OR UNDERCUT BY CONTRACTOR'S OPERATIONS SHALL BE REPAIRED OR REPLACED AS DIRECTED BY THE OWNER'S REPRESENTATIVE AND APPROVED BY THE RESPECTIVE UTILITY AT THE CONTRACTOR'S EXPENSE.
7. CONTRACTOR SHALL BE RESPONSIBLE (AT HIS EXPENSE) FOR RESTORING TO ITS ORIGINAL OR BETTER CONDITION ANY DAMAGES DONE TO EXISTING FENCES, CONCRETE, STREET PAVING, CURBS, SHRUBS, BUSHES, DRIVEWAYS, ETC., SCHEDULED TO REMAIN (NO SEPARATE PAY ITEM).

DEMOLITION NOTES

1. MARK DEMOLITION AREAS FOR REVIEW AND APPROVAL BY LANDSCAPE ARCHITECT PRIOR TO COMMENCING WORK.
2. CONTRACTOR IS RESPONSIBLE FOR BARRICADING WORK AREAS FOR GENERAL PUBLIC SAFETY AROUND THE WORK SITE.
3. CLEANLY SAW CUT EDGES TO FACILITATE JOINING WITH NEW MATERIALS.
4. PROMPTLY REMOVE AND DISPOSE ALL MATERIALS NOT NOTED FOR REUSE FROM PROJECT SITE.
5. REFER TO NOTES IN DRAWINGS CONCERNING REQUIRED COORDINATION.

LEGEND

ABBREVIATIONS

LP LOW POINT
 HP HIGH POINT
 FG FINISH GRADE
 EJ EXPANSION JOINT
 TW TOP OF WALL

+ 100.00 EXISTING SPOT ELEV.
 + 100.00 PROPOSED SPOT ELEV.
 + N 0000.00
 E 0000.00 COORDINATE REF. POINT

--- 00 EXISTING CONTOUR LINE
 [00] PROPOSED CONTOUR LINE

DETAIL KEYS


4
 L3.2 DETAIL NUMBER
 DETAIL SHEET

SECTION SYMBOL

1/L201 DETAIL SHEET
 DETAIL NUMBER

ELEVATION SYMBOL


1/L201

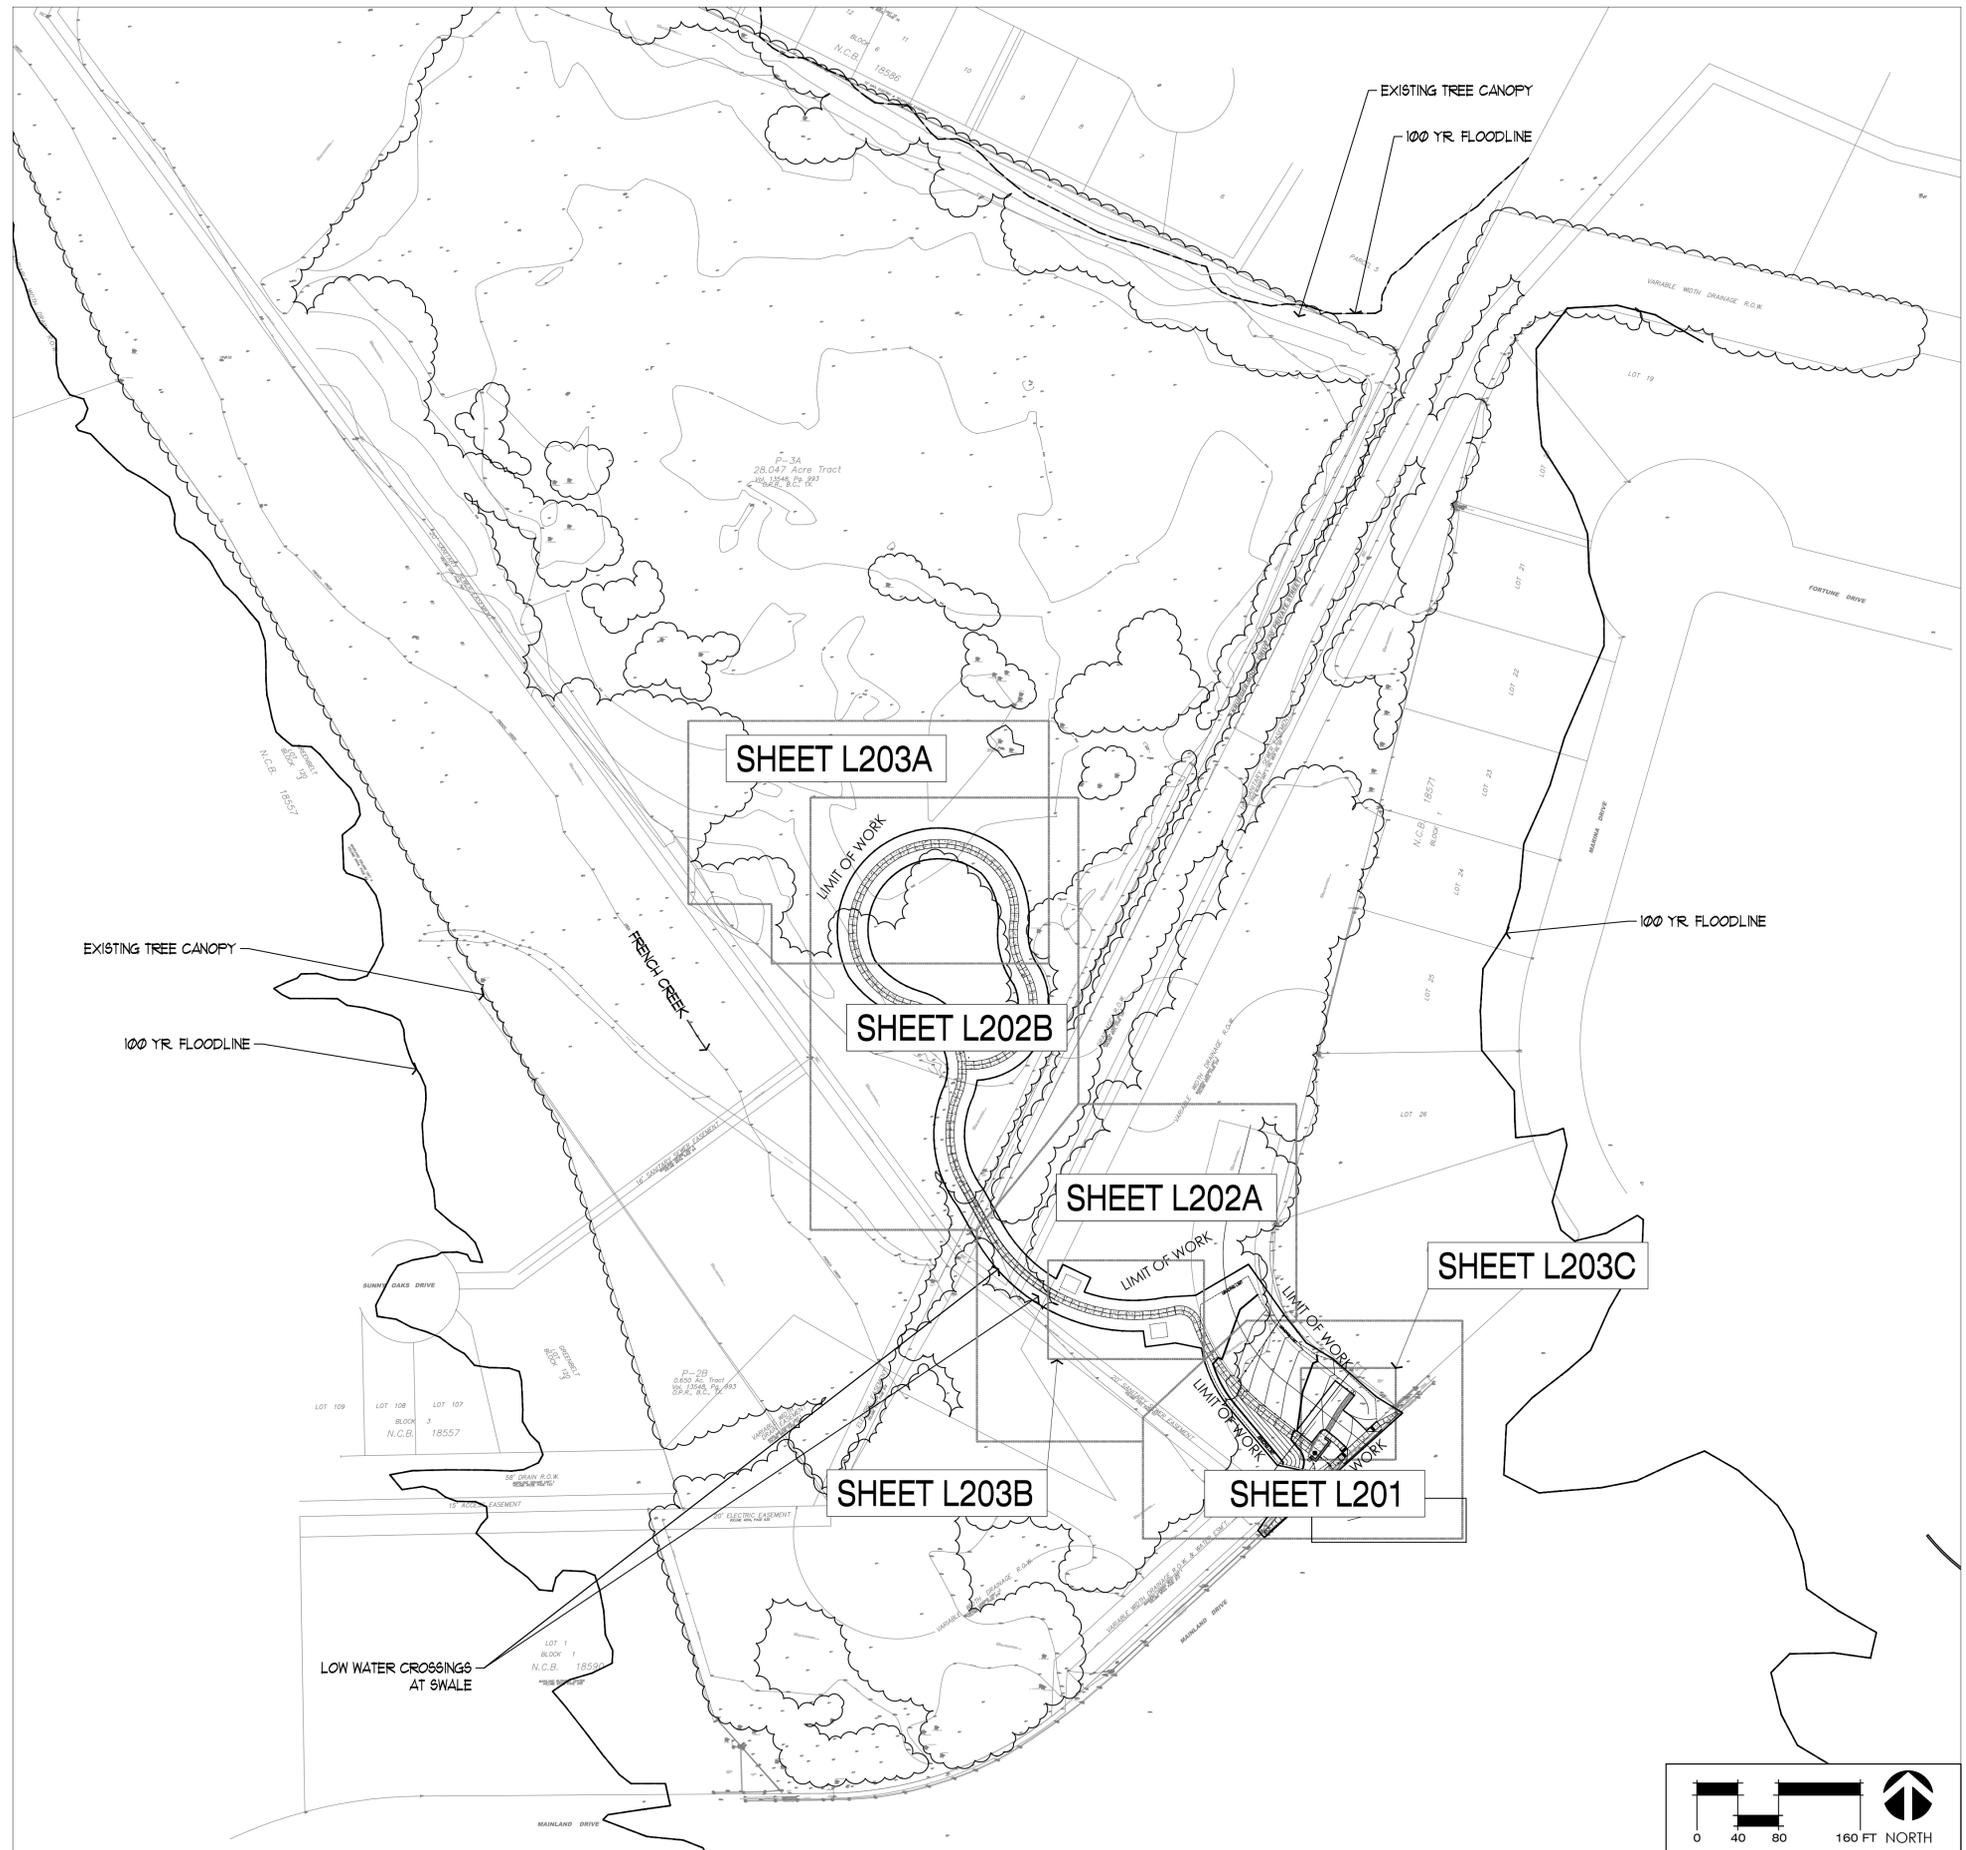



Date:	Revisions/Submissions
10/14	DSD COMMENTS

CITY OF SAN ANTONIO
CAPITAL IMPROVEMENTS MANAGEMENT SERVICES DIVISION
 MUNICIPAL PLAZA BUILDING 114 W. Commerce
 San Antonio, Texas 78283-3966
 P.O. BOX 839966 San Antonio, Texas
 TEL. (210) 207-2879 FAX (210) 207-2197

DISTRICT 7 PARKS
FRENCH CREEK
 San Antonio, Texas
 Permit Set
OVERALL SITE PLAN

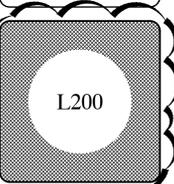


Designed By:
 SFA
 Drawn By:
 SFA
 Date:
 July 11, 2014
 Project No.:
 RSI-1305
 Filename:

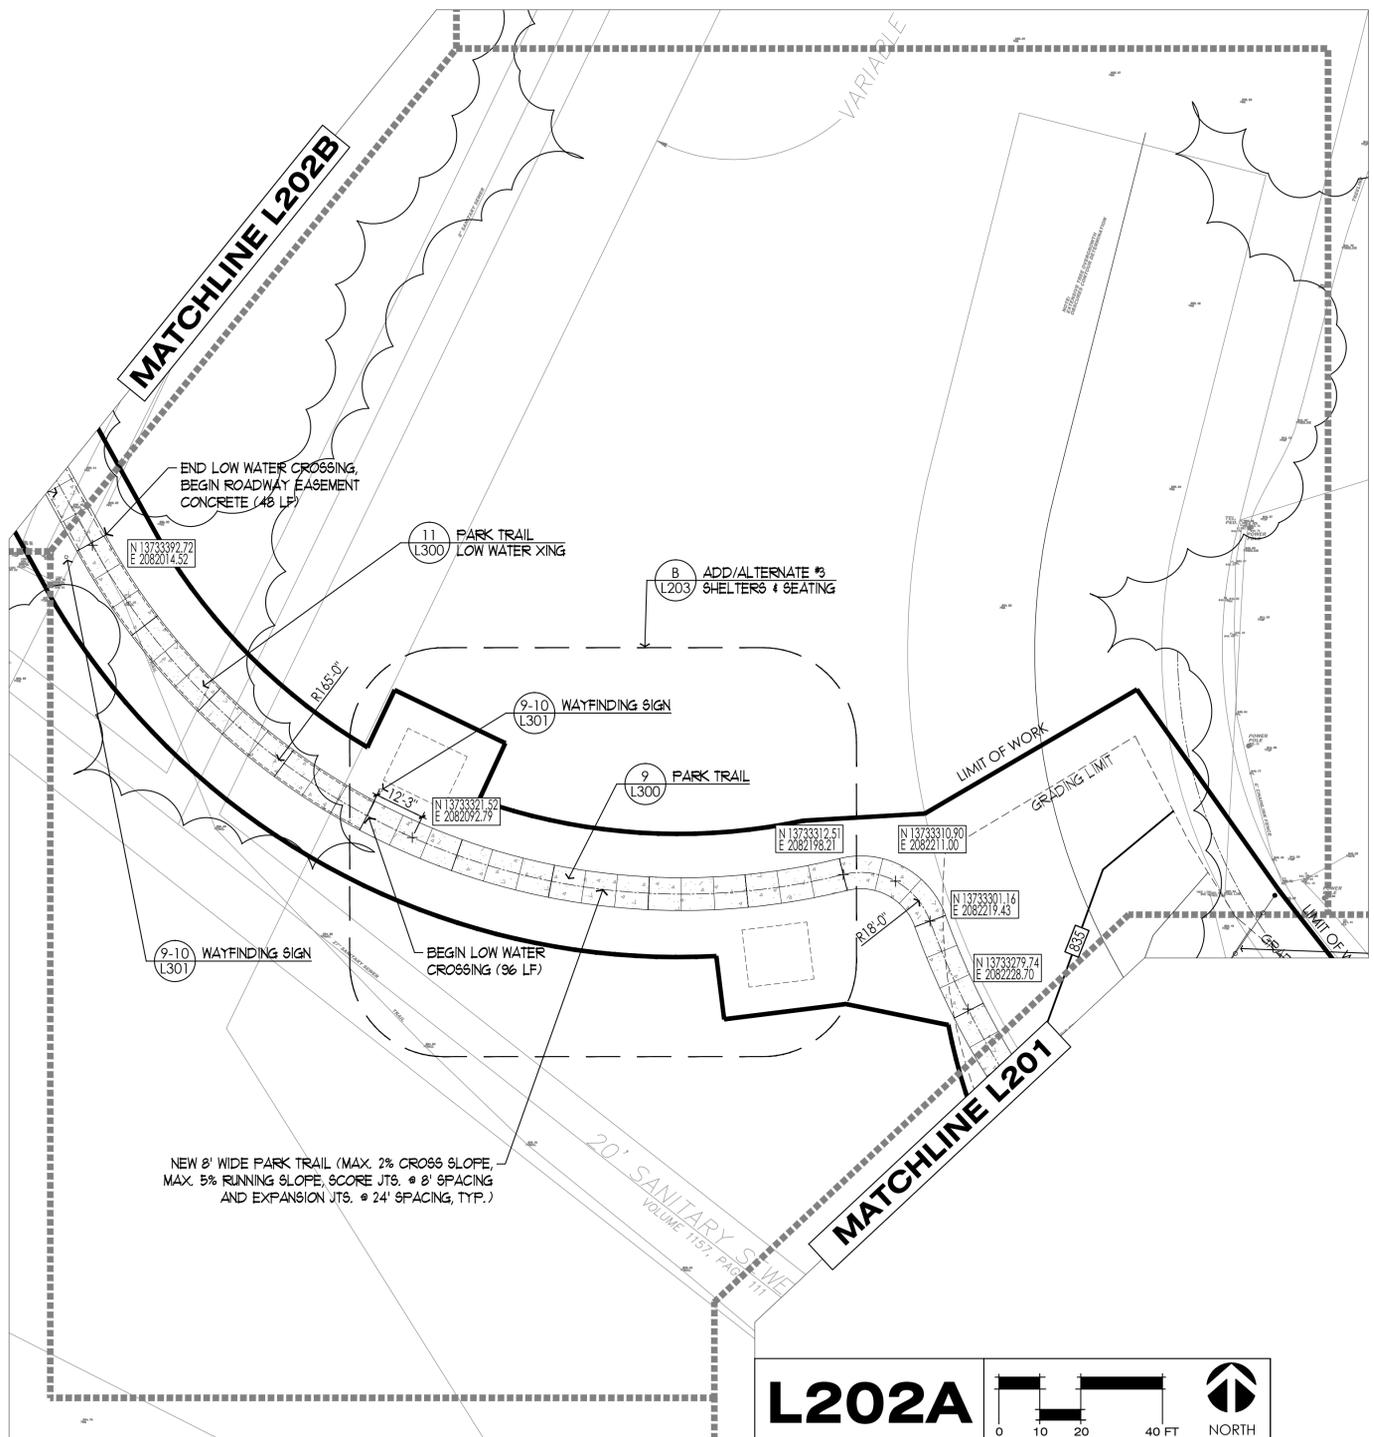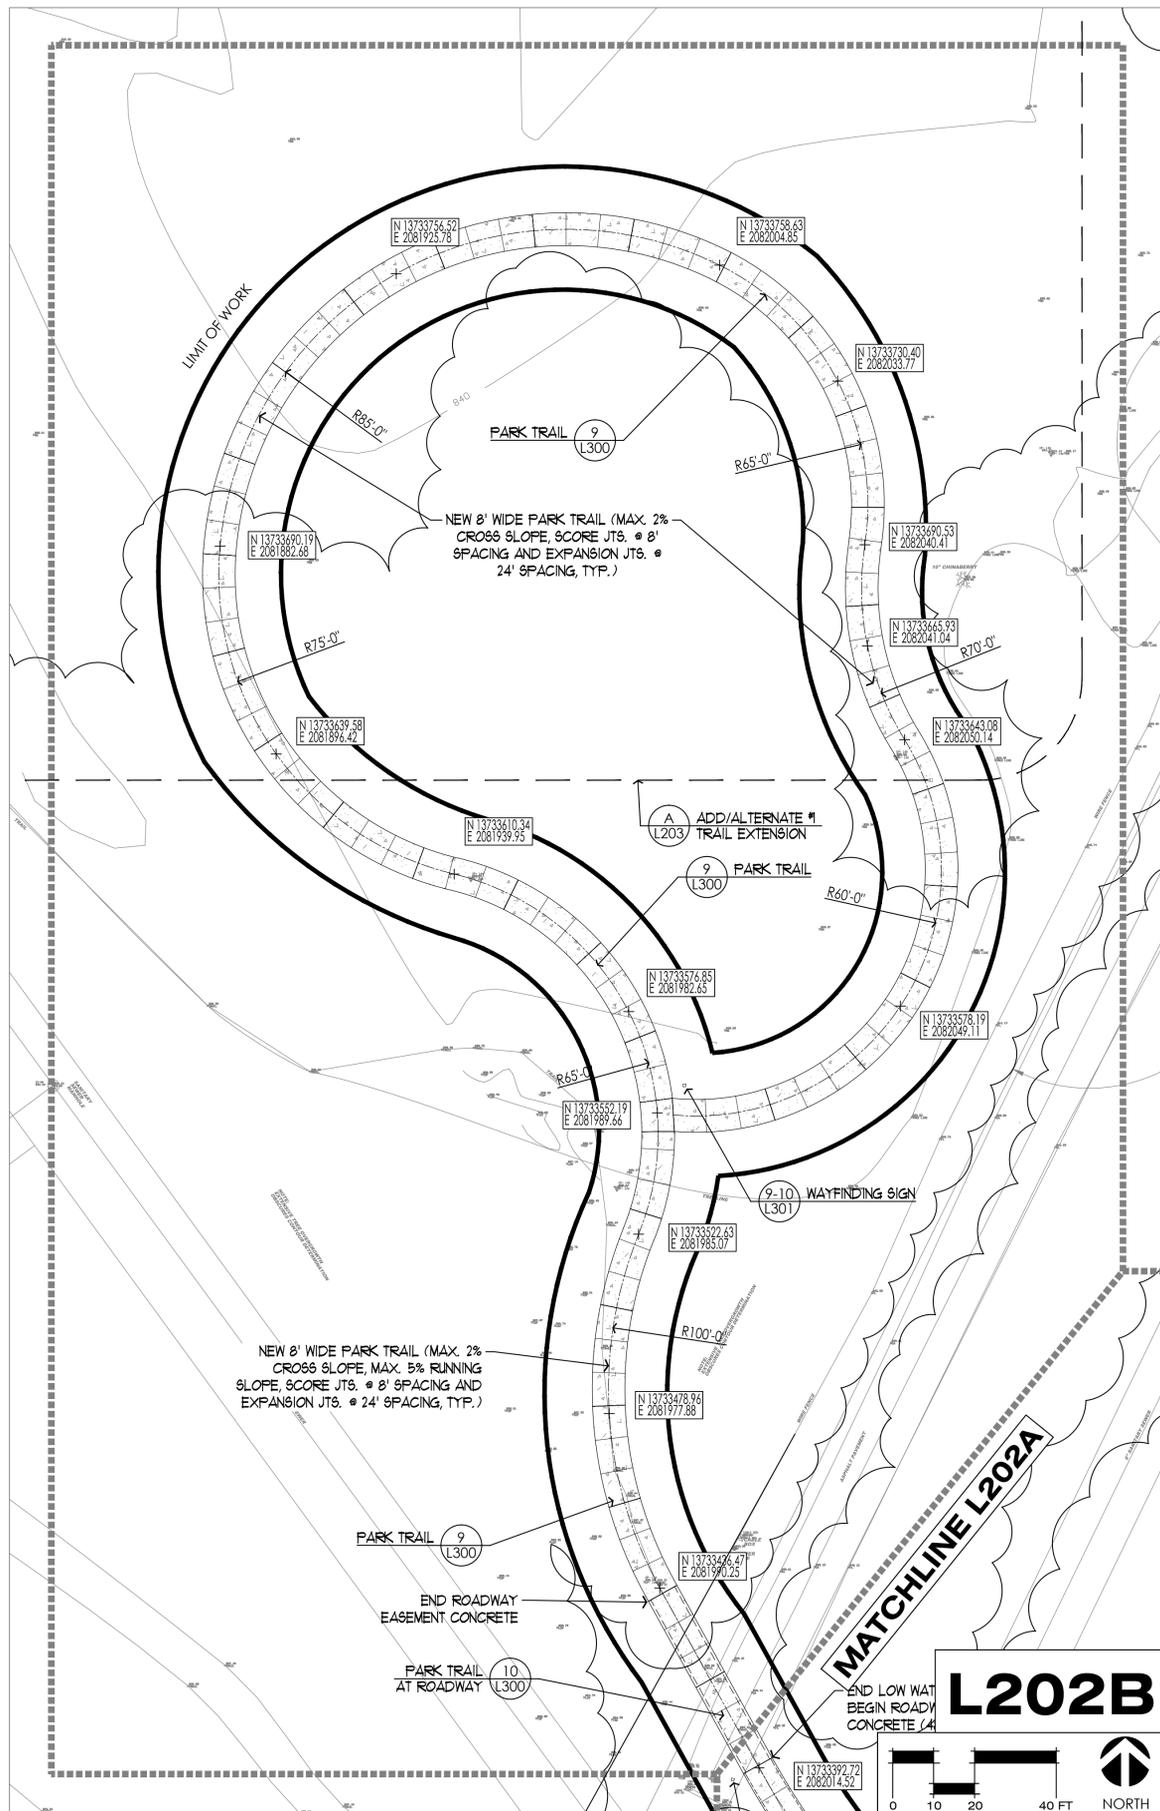


Date	Revisions/Submissions
10/14	DSD COMMENTS

CITY OF SAN ANTONIO
 CAPITAL IMPROVEMENTS MANAGEMENT
 SERVICES DIVISION
 MUNICIPAL PLAZA BUILDING 114 W. Commerce
 San Antonio, Texas 78283-3966
 P.O. BOX 839066 San Antonio, Texas
 TEL. (210) 207-2879 FAX (210) 207-2197


DISTRICT 7 PARKS
 FRENCH CREEK
 San Antonio, Texas
 Permit Set
 SITE PLAN ENLARGEMENT

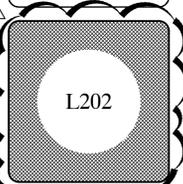


Designed By:
 SFA
 Drawn By:
 SFA
 Date:
 July 11, 2014
 Project No. :
 RSI-1305
 Filename:

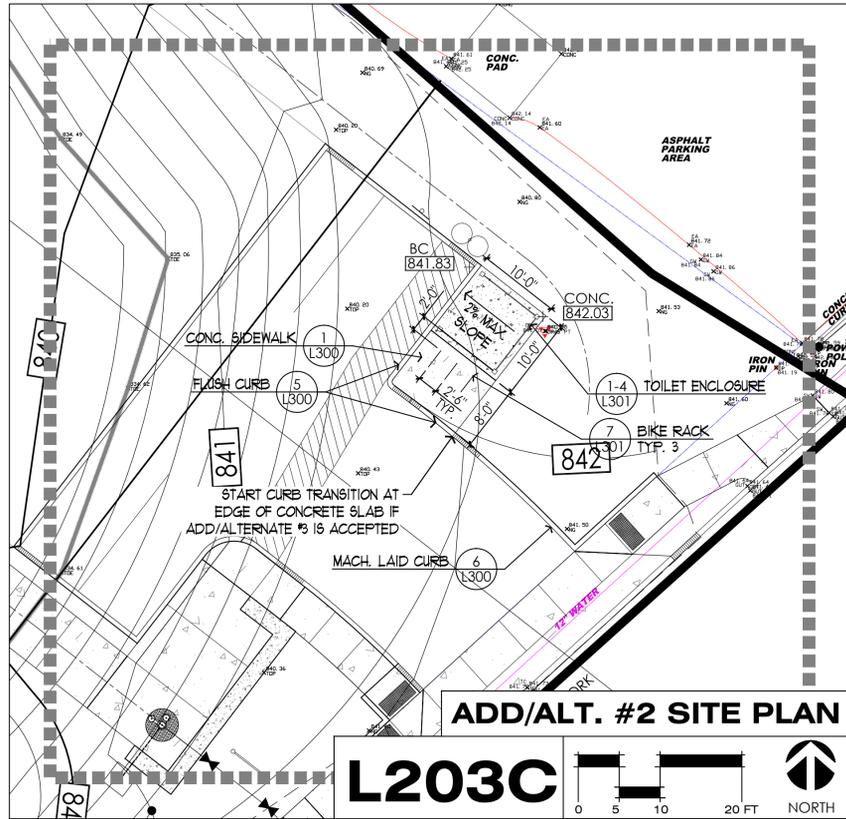

ADD/ALT. #2 SITE PLAN
L203C
 0 5 10 20 FT NORTH

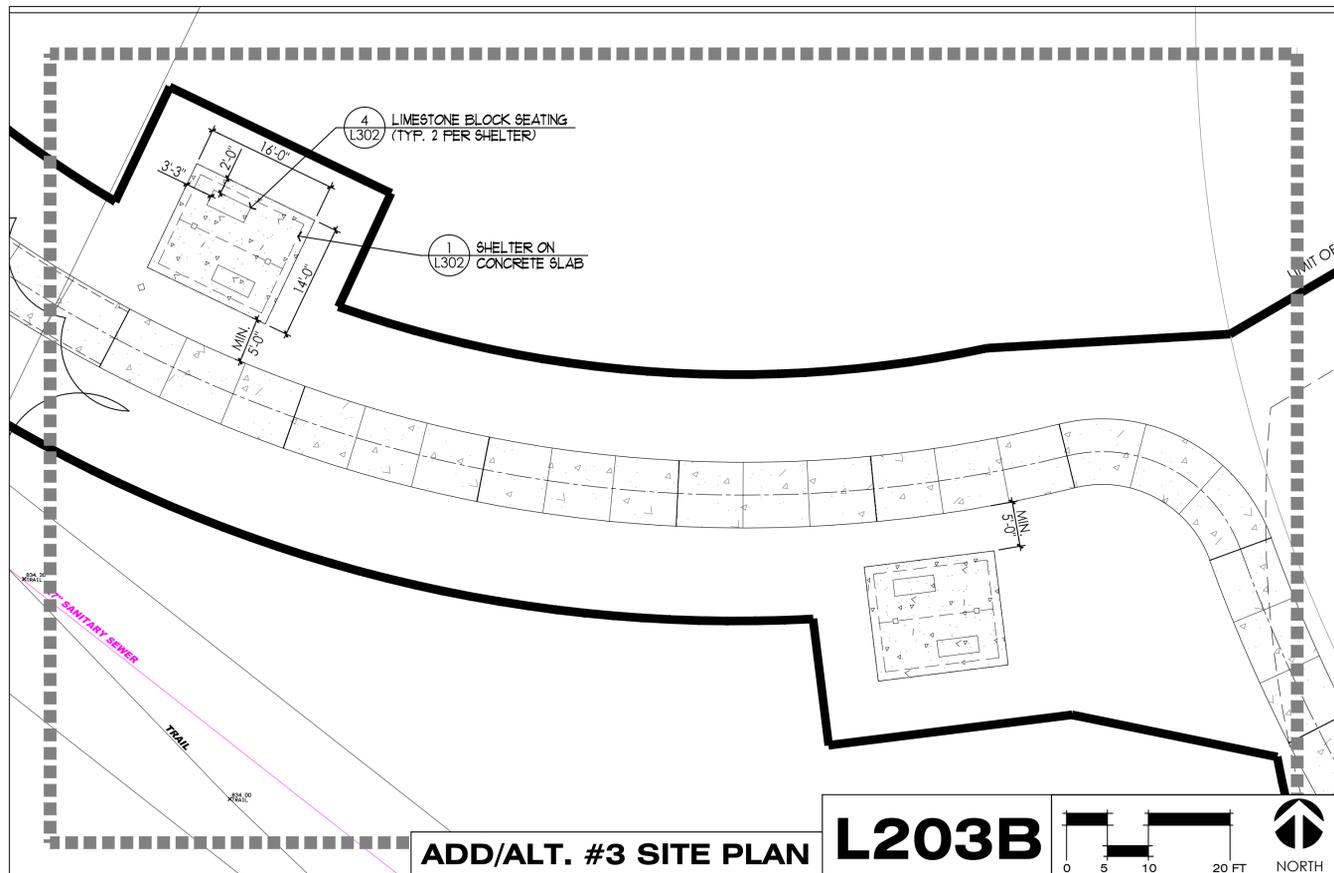

ADD/ALT. #3 SITE PLAN
L203B
 0 5 10 20 FT NORTH

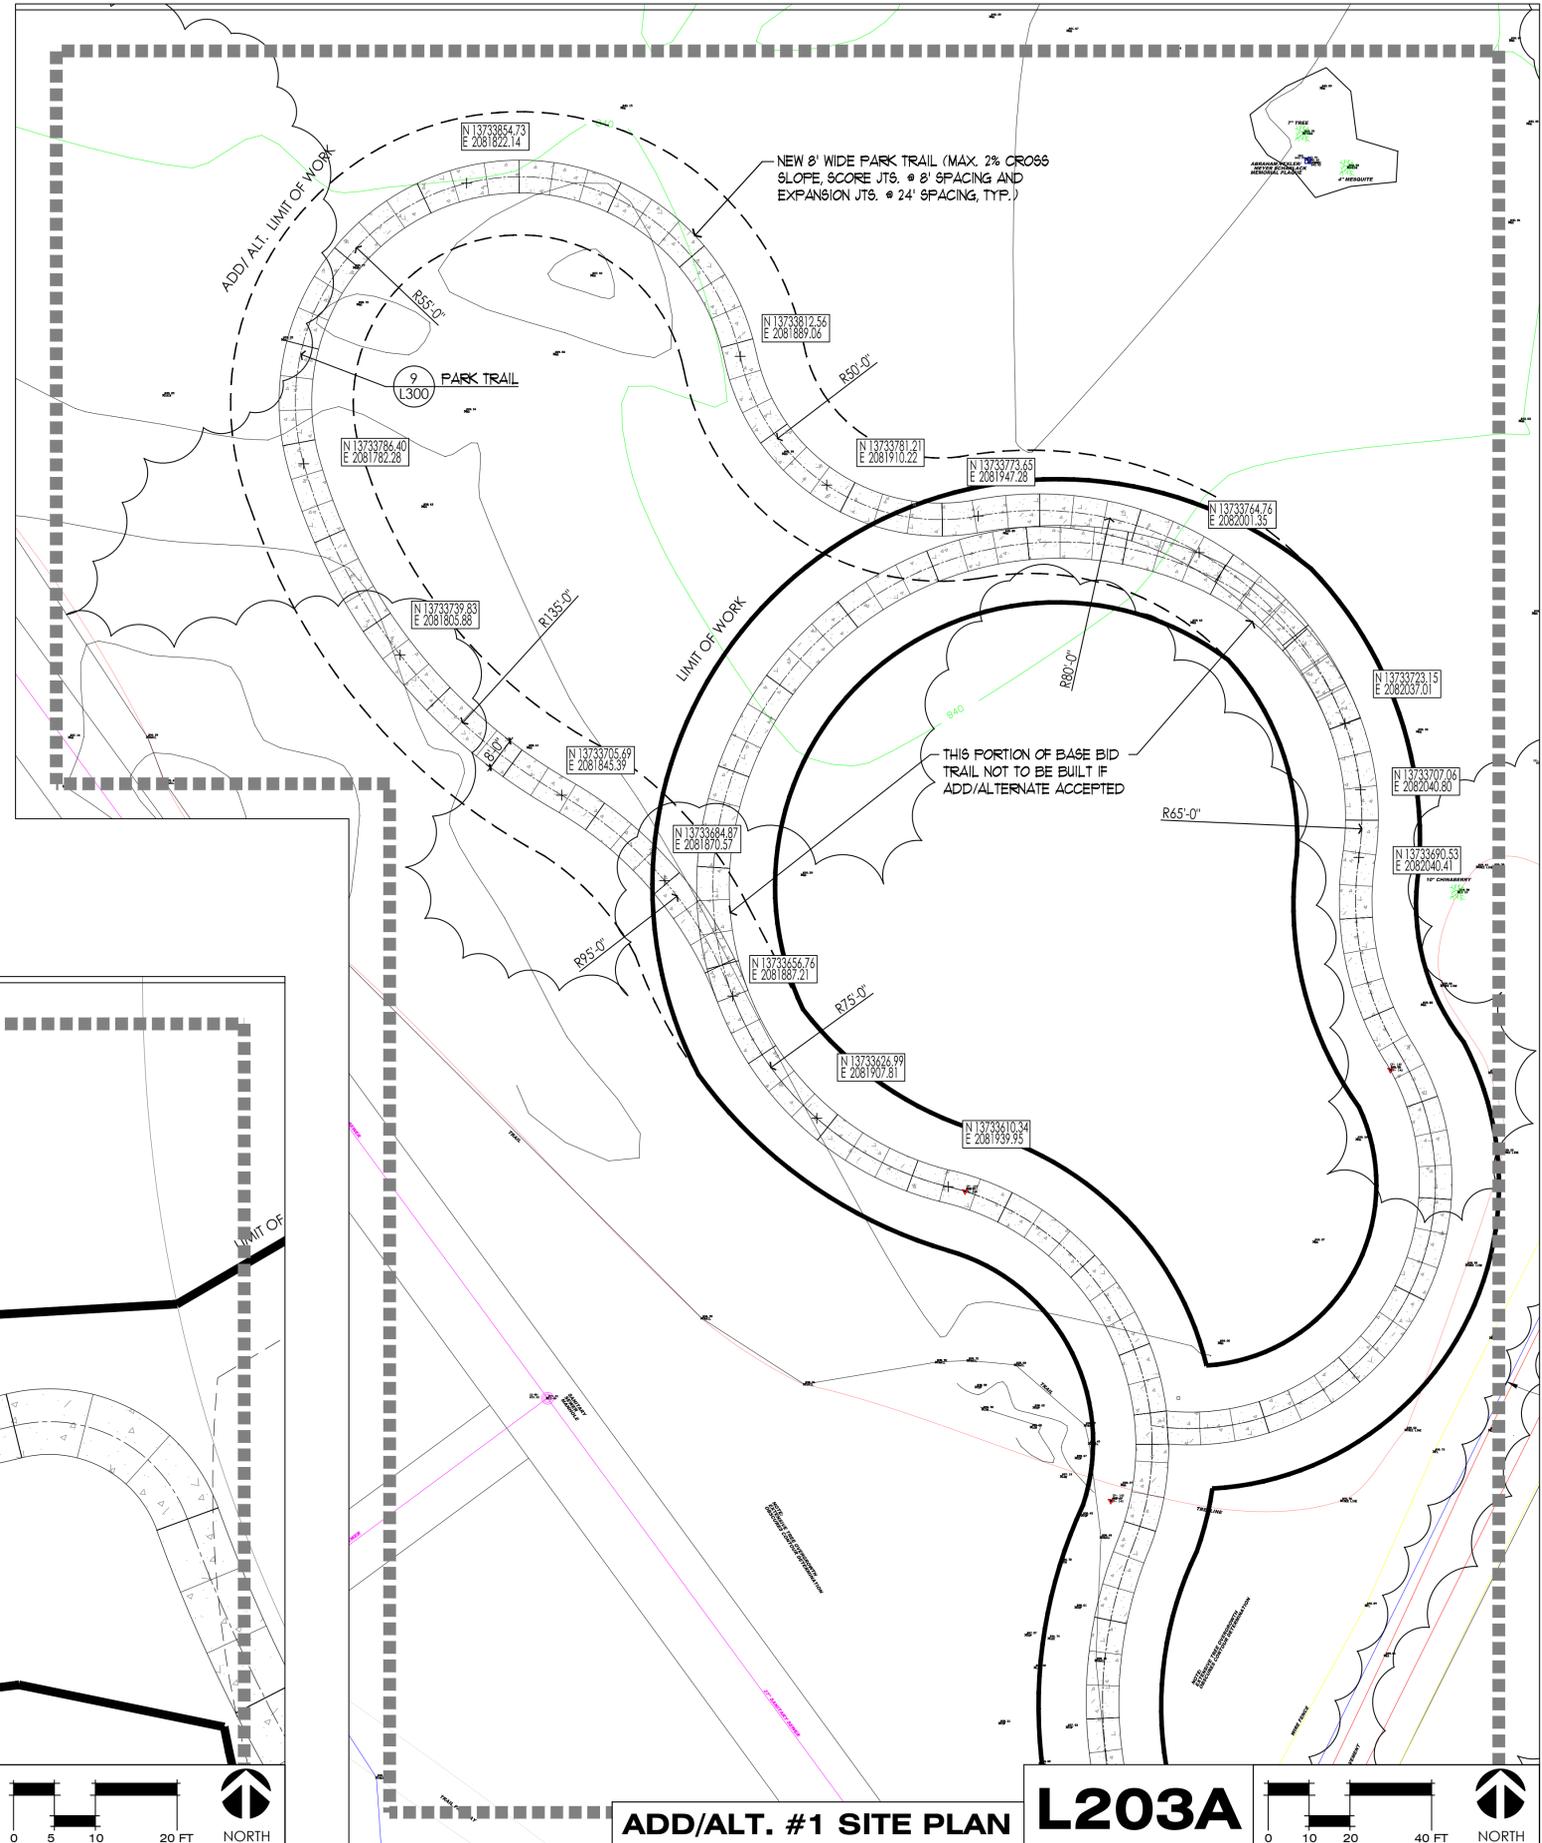


ADD/ALT. #1 SITE PLAN
L203A
 0 10 20 40 FT NORTH




Date:	Revisions/Submissions
10/14	DSD COMMENTS

CITY OF SAN ANTONIO
 CAPITAL IMPROVEMENTS MANAGEMENT
 SERVICES DIVISION
 MUNICIPAL PLAZA BUILDING 114 W. Commerce
 San Antonio, Texas 78283-3966
 P.O. BOX 839966 San Antonio, Texas
 TEL. (210) 207-2879 FAX (210) 207-2197


DISTRICT 7 PARKS
FRENCH CREEK
 San Antonio, Texas
 Permit Set
ADD/ALTERNATE:
SITE PLAN ENLARGEMENTS

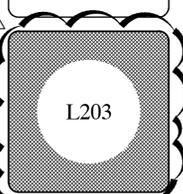


Designed By: SFA
 Drawn By: SFA
 Date: July 11, 2014
 Project No.: RSI-1305
 Filename:

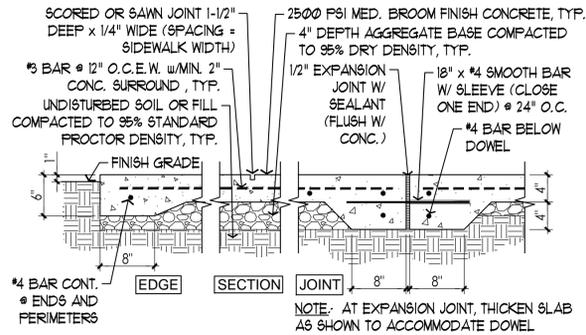


1 **DETAIL: 4" CONCRETE SIDEWALK**
 SCALE: 1" = 1'-0"

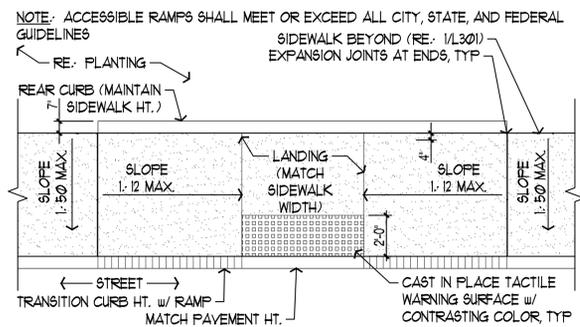


2 **PLAN: ACCESSIBLE RAMP**
 SCALE: 1/4" = 1'-0"

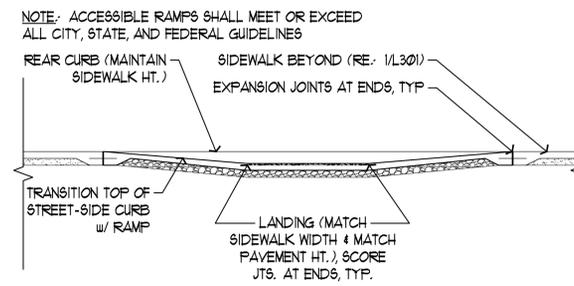


3 **SECTION: ACCESSIBLE RAMP**
 SCALE: 1/4" = 1'-0"

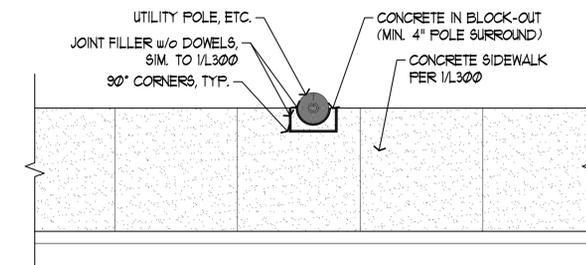


4 **PLAN: SIDEWALK BLOCK-OUT**
 SCALE: 1/4" = 1'-0"

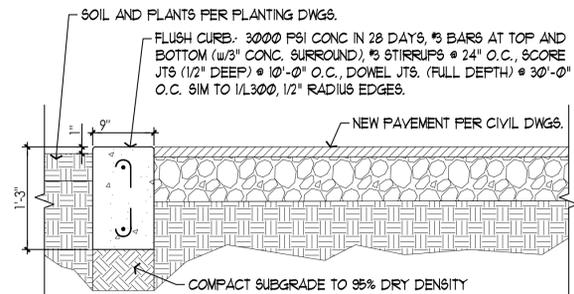


5 **SECTION: FLUSH CURB**
 SCALE: 1" = 1'-0"

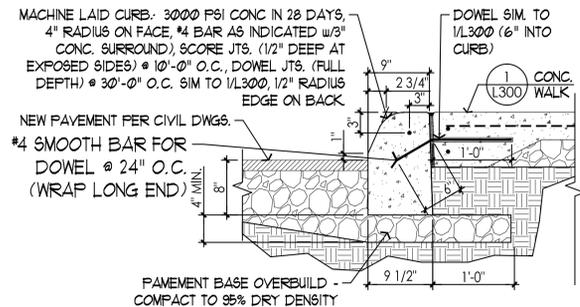


6 **SECTION: MACHINE LAID CURB**
 SCALE: 1" = 1'-0"

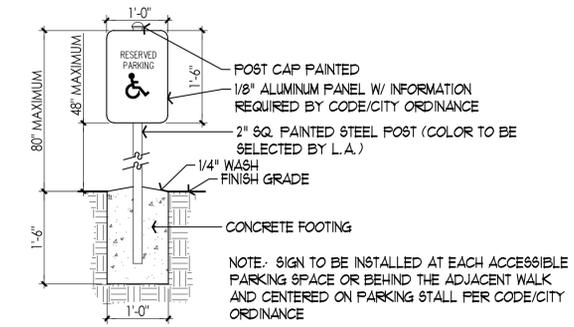


7 **ELEV.: ACCESSIBLE PARKING SIGN**
 SCALE: 3/4" = 1'-0"

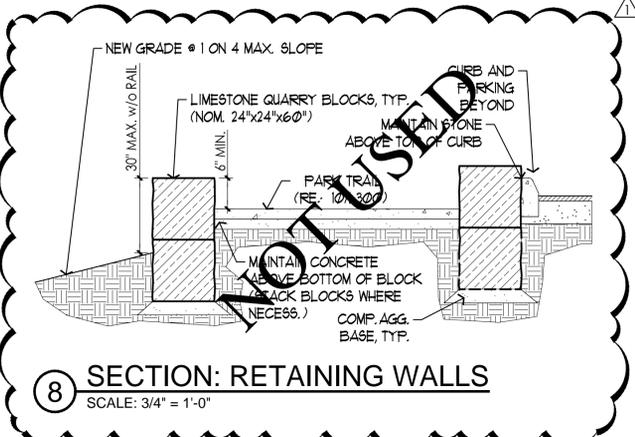


8 **SECTION: RETAINING WALLS**
 SCALE: 3/4" = 1'-0"

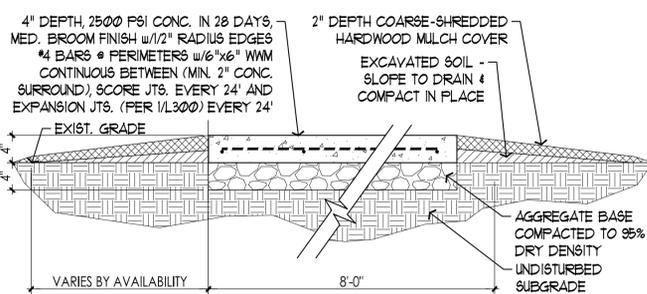


9 **SECTION: PARK TRAIL**
 SCALE: 1" = 1'-0"

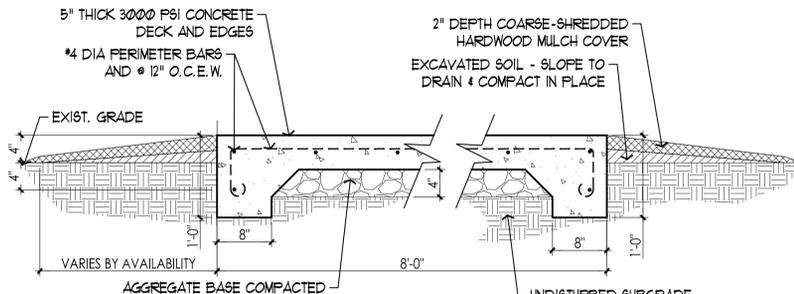



10 **SECTION: PARK TRAIL AT ROADWAY EASEMENT**
 SCALE: 1" = 1'-0"

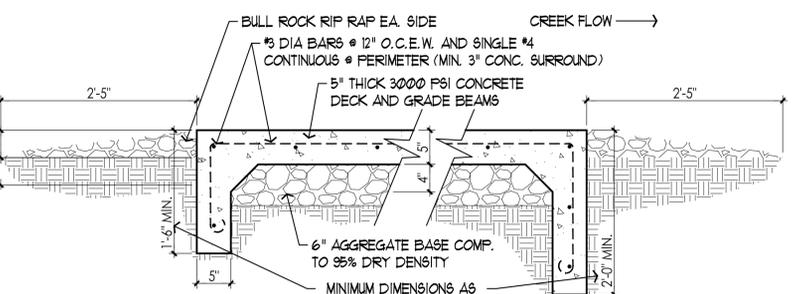

11 **SECTION: LOW WATER CROSSING**
 SCALE: 1" = 1'-0"

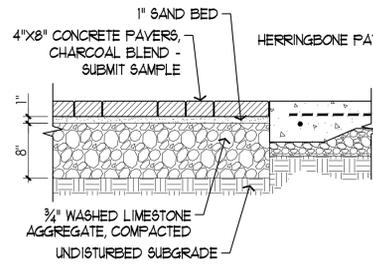

12 **DETAIL: CONCRETE PAVERS**
 SCALE: 1" = 1'-0"

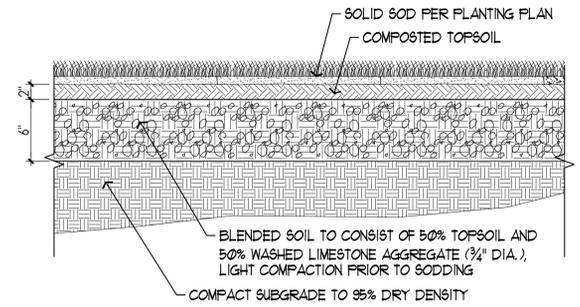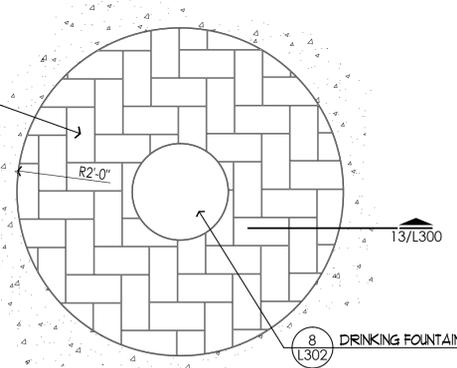


13 **SECTION: TURF PARKING**
 SCALE: 1-1/2" = 1'-0"



Date:	Revisions/Submissions
10/14	DSD COMMENTS


CITY OF SAN ANTONIO
 CAPITAL IMPROVEMENTS MANAGEMENT SERVICES DIVISION
 MUNICIPAL PLAZA BUILDING 114 W. Commerce
 San Antonio, Texas 78283-3966
 P.O. BOX 839966
 TEL. (210) 207-2879
 78283-3966
 San Antonio, Texas
 FAX (210) 207-2197

DISTRICT 7 PARKS
 FRENCH CREEK
 San Antonio, Texas
 Permit Set
 SITE DETAILS

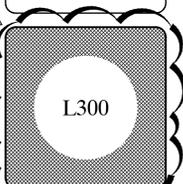

Designed By: SFA
 Drawn By: SFA
 Date: July 11, 2014
 Project No.: RSI-1305
 Filename:

LEGEND

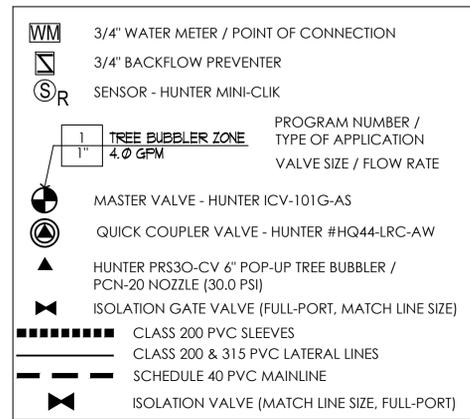

INSTALLATION NOTES

1. Head spacing, nozzle size and coverage patterns vary. Observe and install layout as shown.
2. Symbols denote head type; nozzle is called out at the symbol.
3. Unlabeled pipe is .5".
4. Lateral sleeves will be twice the diameter of pipes within or minimum 4" (whichever is larger). Mainline sleeves to be minimum 4" diameter.
5. Install wiring in a separate sleeve within mainline sleeve, size as necessary.
6. Verify all R.O.W. dimensions with appropriate jurisdiction.
7. Contractor shall take steps necessary to protect utilities and existing fencing at all times.
8. Contractor shall provide temporary water on all sodded areas until grass is sufficiently rooted as determined by landscape architect.

WATER SCHEDULE

ZONE PERFORMANCE DATA (RUN TIMES @ 80% E.T.)							
ZONE NO.	APPLICATION	VALVE SIZE	FLOW RATE	AVE. PREC. RATE	MINUTES FOR 1"	MINUTES FOR 1/2"	MINUTES FOR 1/3"
1	TREE BUBBLER	1"	4.0 GPM	1.00" IN./HR	60	30	20
NOTE: This is intended to serve as a guide only. Contractor should evaluate actual water needs and schedule each zone to ensure proper plant growth and development.					1 Hr 0 Min	30 Min	20 Min

PRESSURE CALCULATIONS

FRICTION LOSS	
ZONE 1: TREE BUBBLER	GPM: 4.0
3/4" WATER METER & SERVICE LINE	1.4
3/4" BACKFLOW PREVENTER	6.0
1" MAINLINE (SCH. 40) - 10'	0.1
ELEVATION GAIN	0.4
1" STATION VALVE	2.4
HEAD	30.0
LATERAL LINES (PVC CLASS 200 & 315)	0.8
TOTAL DESIGN PRESSURE REQUIRED	41.1
TOTAL DESIGN PRESSURE DESIRED	45.2

IRRIGATOR'S STATEMENT



This irrigation plan conforms to the irrigation design equipment standards set out in 35-510(j) and 35-511(c)(6) of the City of San Antonio Unified Development Code and also complies with the requirements of chapter 344, 344.72-344.77 of the Texas Administrative Code.

The irrigation system does not provide 100% coverage of the site, refer plans and/or specifications for area(s) to be covered. The drawings may be diagrammatic in nature for clarity. Some piping or components may be shown larger than scale or appear to be in hardscape areas. The installer should take this into consideration and interpret the design to provide full coverage of the areas shown with all piping in sleeves, common trenches, at the back of curbs or in other planted areas. The installer is responsible for providing all work contained in the drawings, notes, specifications, and details. The installer is required by law to notify at least two (2) working days prior to any excavation one of the following:

- Lone Star Notification Center 1-800-669-8344
- Texas One Call 1-800-245-4545
- DigTess 1-800-344-8377

The installer shall verify that static water supply pressure exceeds the design pressure by a minimum of 10%. If less, notify in writing this office, the owner, or owner's representative for a resolution. Installer shall hold harmless this office, the owner, or owner's representative for failure to make such notification prior to starting construction and thereby accepts all costs and obligations for system supply pressure corrections.


Stanley F. Albus, ASLA
 Licensed Irrigator #4058
 Rialto Studio, Inc., 2425 Broadway, Suite 105
 San Antonio, Texas 78215 210-828-1155

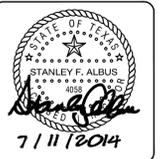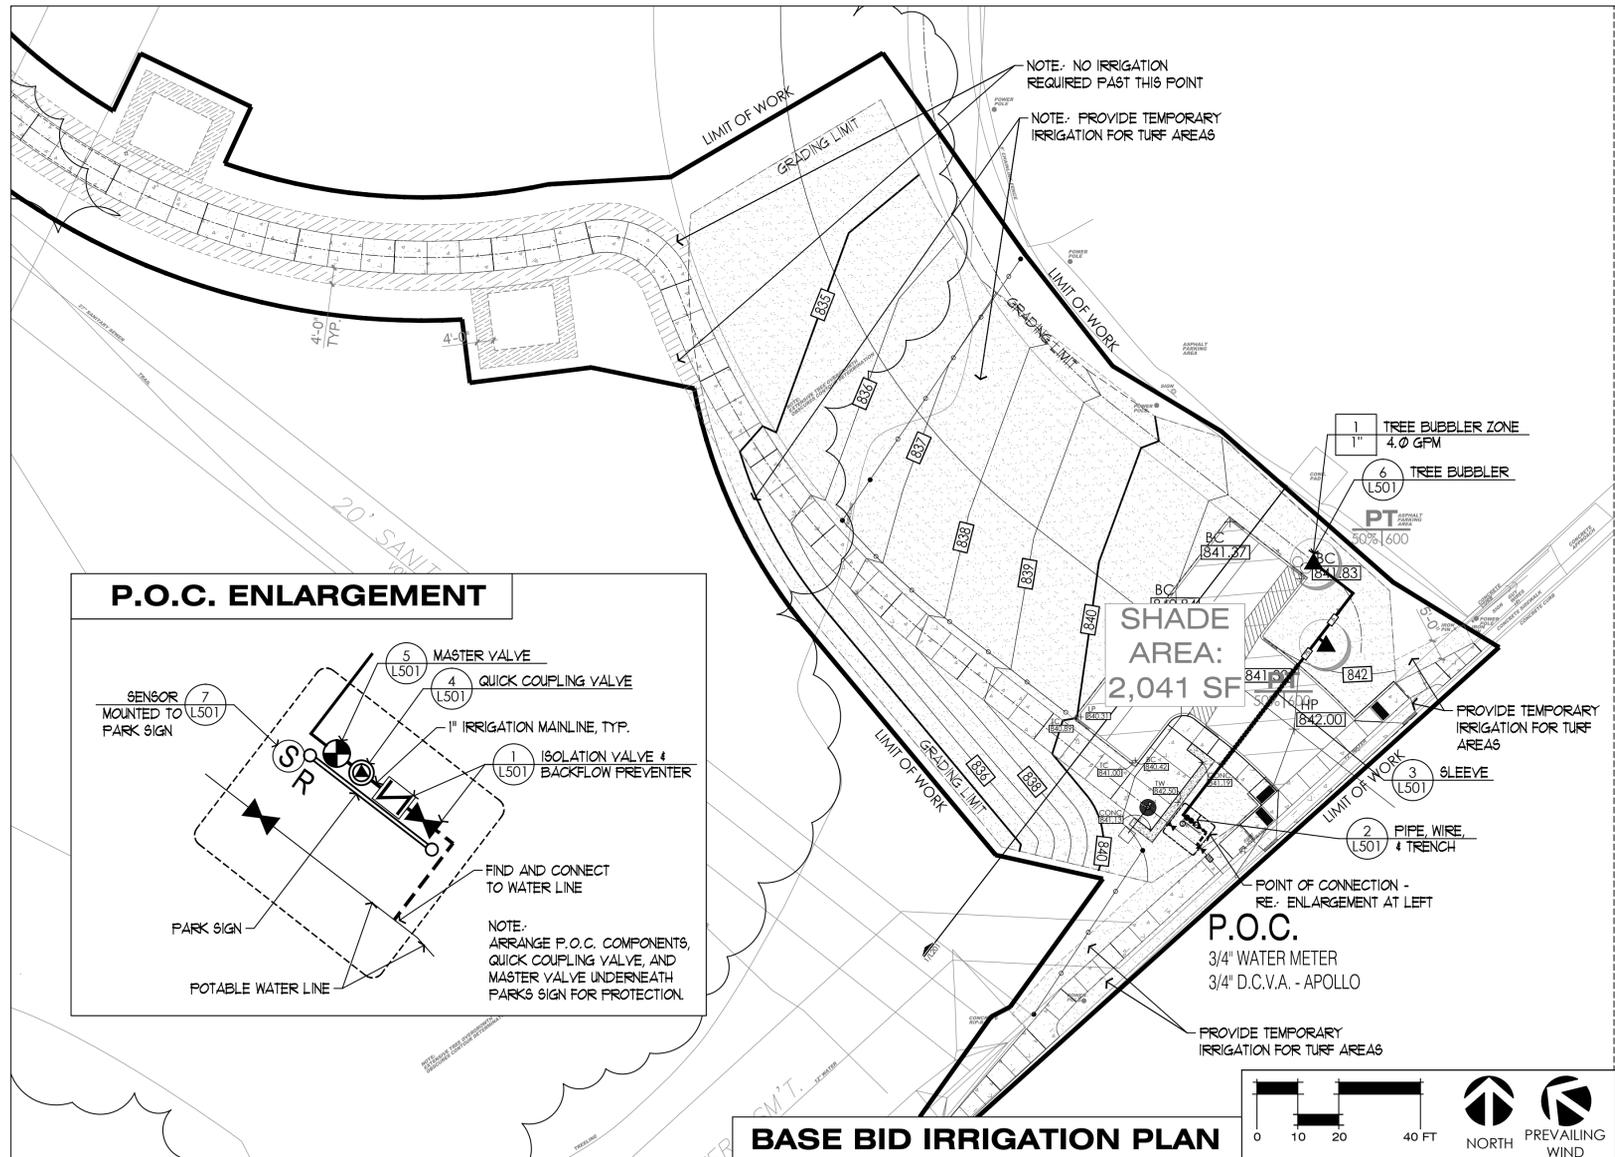

Date:	Revisions/Submissions

CITY OF SAN ANTONIO
 CAPITAL IMPROVEMENTS MANAGEMENT
 SERVICES DIVISION
 MUNICIPAL PLAZA BUILDING 114 W. Commerce
 San Antonio, Texas 78283-3966
 P.O. BOX 839966 San Antonio, Texas
 TEL. (210) 207-2879 FAX (210) 207-2197

DISTRICT 7 PARKS
 FRENCH CREEK
 San Antonio, Texas
 Permit Set
 IRRIGATION PLAN

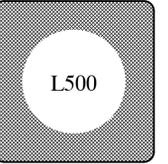

Designed By: SFA
 Drawn By: SFA
 Date: November 21, 2013
 Project No.: RSI-1305
 Filename: