




05 FLAG POLE DETAIL
1/2" = 1'-0"

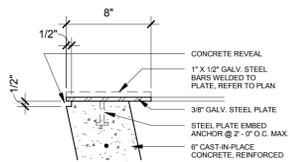


04 DETAIL - TROUGH RIM
1 1/2" = 1'-0"

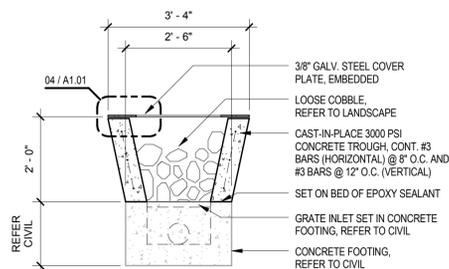

03 SECTION - CONCRETE TROUGH
1/2" = 1'-0"

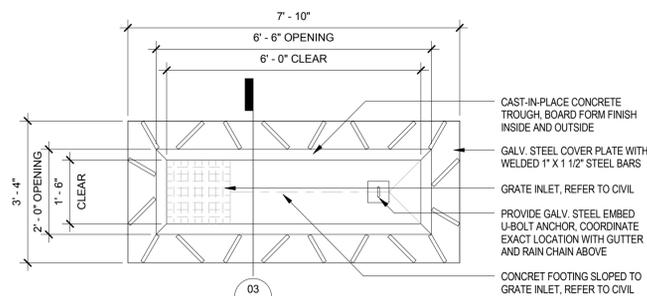

02 PLAN - CONCRETE TROUGH
1/2" = 1'-0"

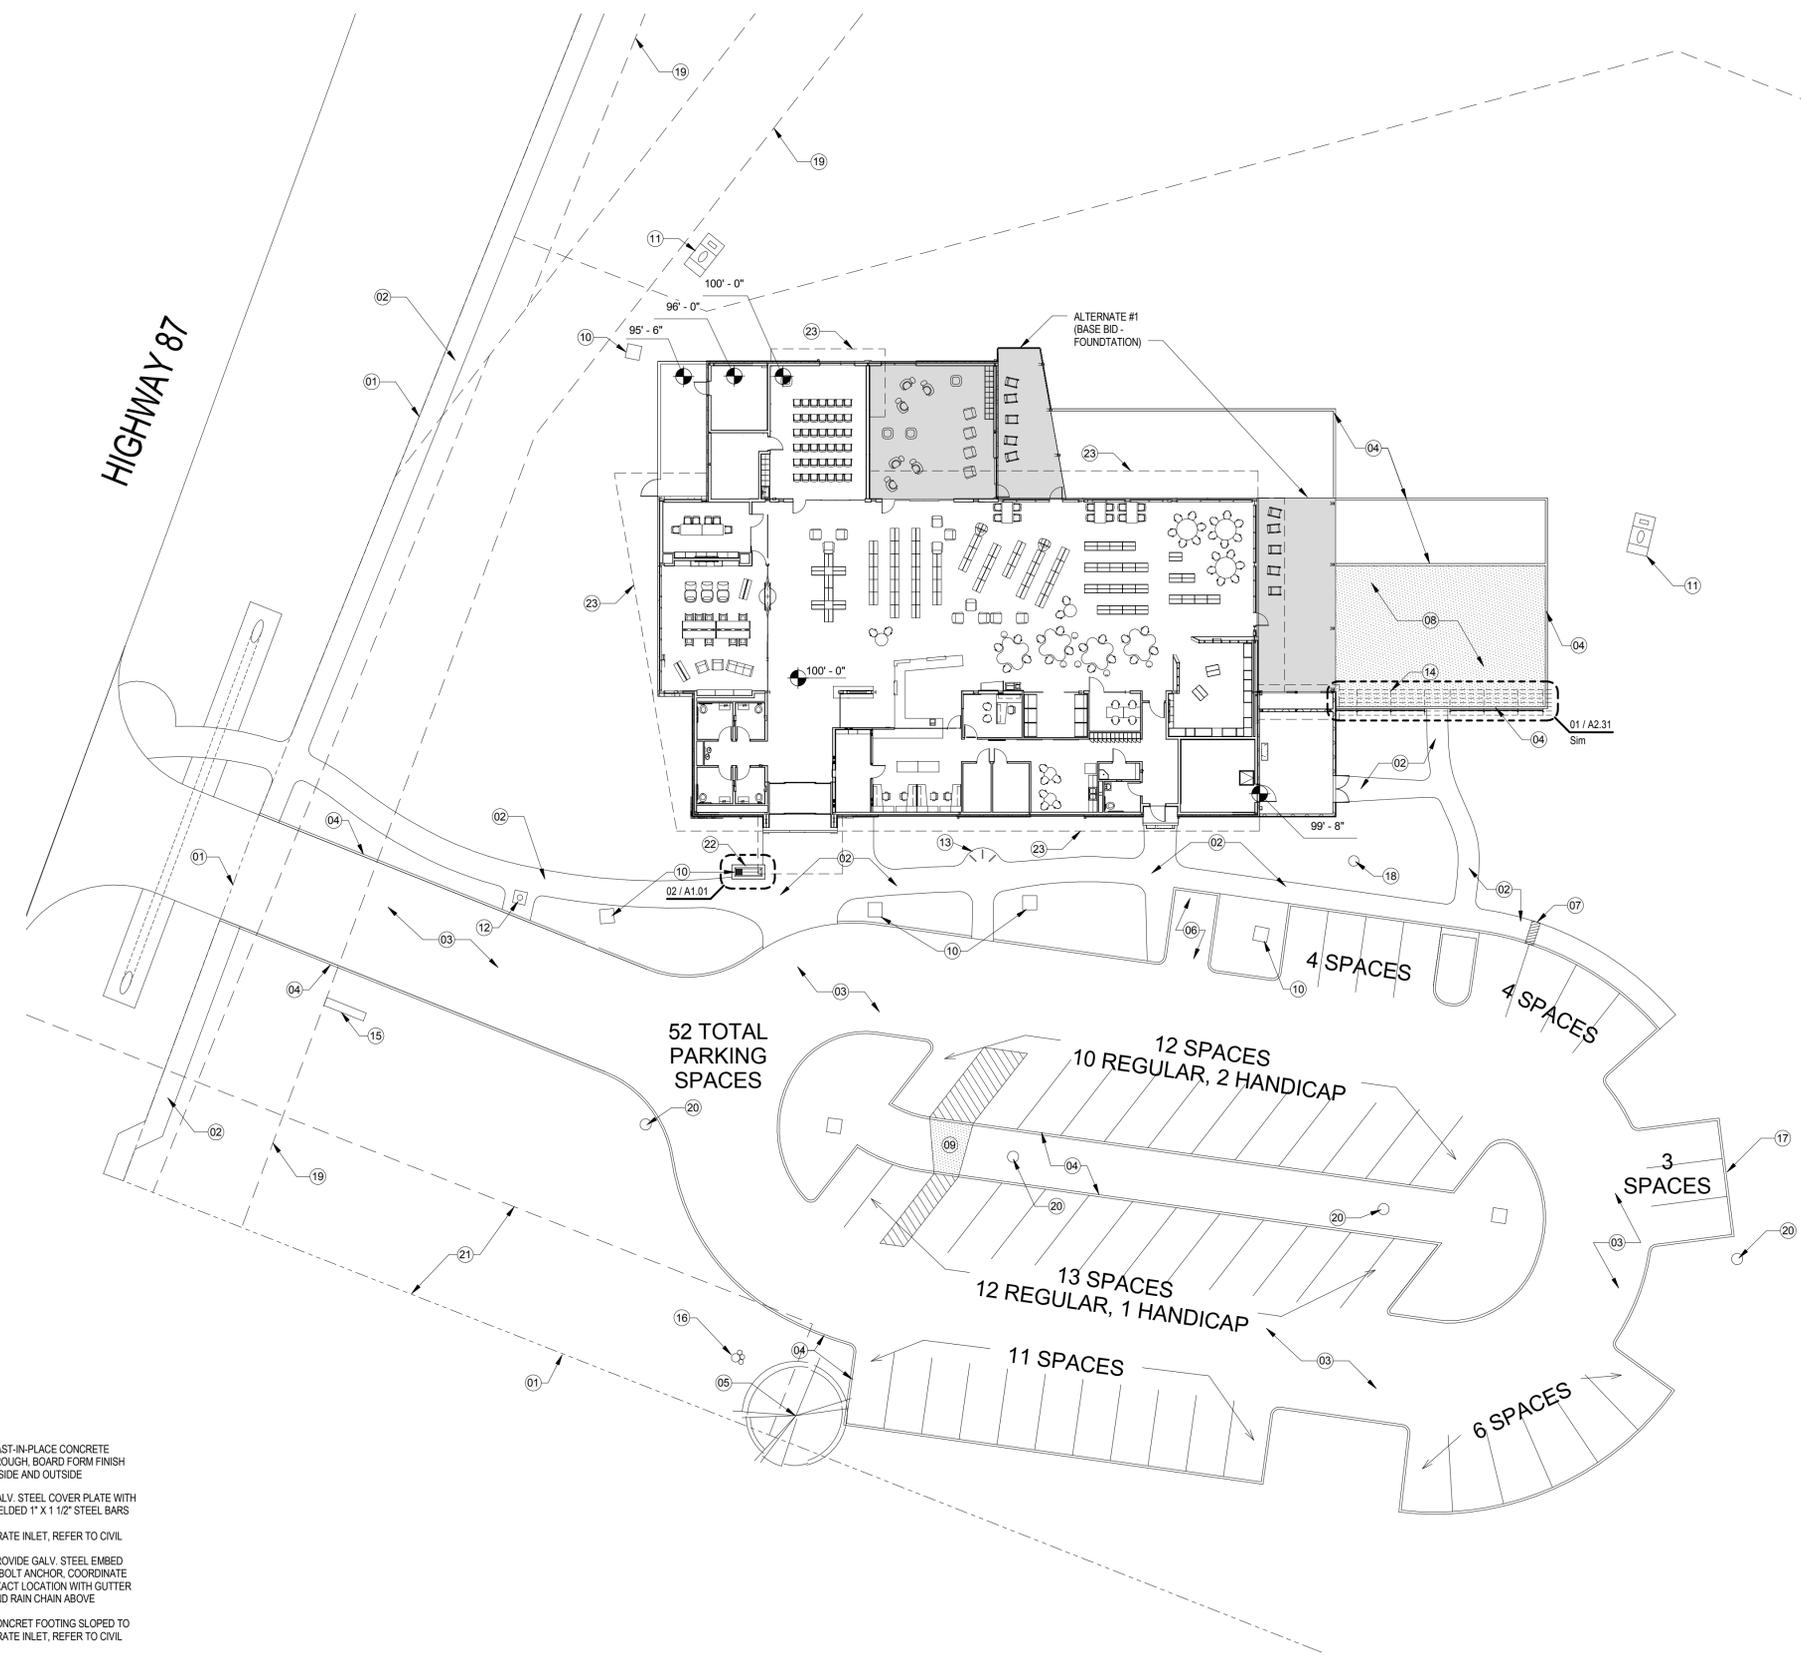

PLAN TRUE **01 SITE PLAN**
1" = 20'-0"

KEYNOTES: SITE PLAN

- 01 PROPERTY LINE
- 02 CONCRETE WALK
- 03 ASPHALT PAVING, REF: CIVIL
- 04 CONCRETE CURB, REF: CIVIL
- 05 EXISTING TREE TO REMAIN, PROTECT DURING CONSTRUCTION
- 06 LOADING AREA
- 07 SIDEWALK DRAIN, REFER CIVIL FOR DETAIL AND LOCATION
- 08 PLAY AREA: PLAYGROUND EQUIPMENT AND GROUND SURFACING BY OTHERS.
- 09 DECOMPOSED GRANITE WALK
- 10 STORM DRAIN GRATE, REF: CIVIL
- 11 CONCRETE STORM DRAIN OUTLET, REF: CIVIL
- 12 FLAG POLE, REF: 05/A1.01
- 13 BICYCLE RACK (6)
- 14 ALTERNATE #2 - GALVANIZED STEEL TRELLIS SYSTEM WITH STRUCTURAL STEEL COLUMNS AT 8'-0" O.C.
- 15 MONUMENT SIGN
- 16 XFRM UTILITY POLE
- 17 MOUNTABLE CURB
- 18 MAN HOLE, REFER TO CIVIL
- 19 30 FT. PIPELINE EASEMENT
- 20 LIGHT POLE
- 21 28' OVERHEAD POWER EASERMENT
- 22 ROOF SCUPPER CATCH BASIN TROUGH
- 23 ROOF LINES (SHOWN DASHED) - BASE BID

LPA
210.829.1730
lpa@lpa.com
114 East Cavallies Street
San Antonio, Texas 78204



DISTRICT 2 BRANCH LIBRARY
U.S. HWY 87, SAN ANTONIO, TEXAS 78222
Developed for
CITY OF SAN ANTONIO

THIS DOCUMENT IS THE PROPERTY OF LPA. IT IS TO BE USED ONLY FOR THE PROJECT AND SITE SPECIFICALLY IDENTIFIED HEREIN. IT IS NOT TO BE REPRODUCED, COPIED, OR TRANSMITTED IN ANY FORM OR BY ANY MEANS, ELECTRONIC OR MECHANICAL, INCLUDING PHOTOCOPYING, RECORDING, OR BY ANY INFORMATION STORAGE AND RETRIEVAL SYSTEM, WITHOUT THE WRITTEN PERMISSION OF LPA. THE USER OF THIS DOCUMENT AGREES TO HOLD LPA HARMLESS FROM AND AGAINST ALL CLAIMS, DAMAGES, LOSSES, AND EXPENSES, INCLUDING REASONABLE ATTORNEY'S FEES, ARISING OUT OF OR RESULTING FROM THE USE OF THIS DOCUMENT. THE USER OF THIS DOCUMENT AGREES TO HOLD LPA HARMLESS FROM AND AGAINST ALL CLAIMS, DAMAGES, LOSSES, AND EXPENSES, INCLUDING REASONABLE ATTORNEY'S FEES, ARISING OUT OF OR RESULTING FROM THE USE OF THIS DOCUMENT.


Revision	Date
1 ADDENDUM #1	11/07/14

Submission	Date

Job No.	1462510
Date	10.17.2014
Checked by	MNC
Scale	As Indicated

SITE PLAN

A1.01

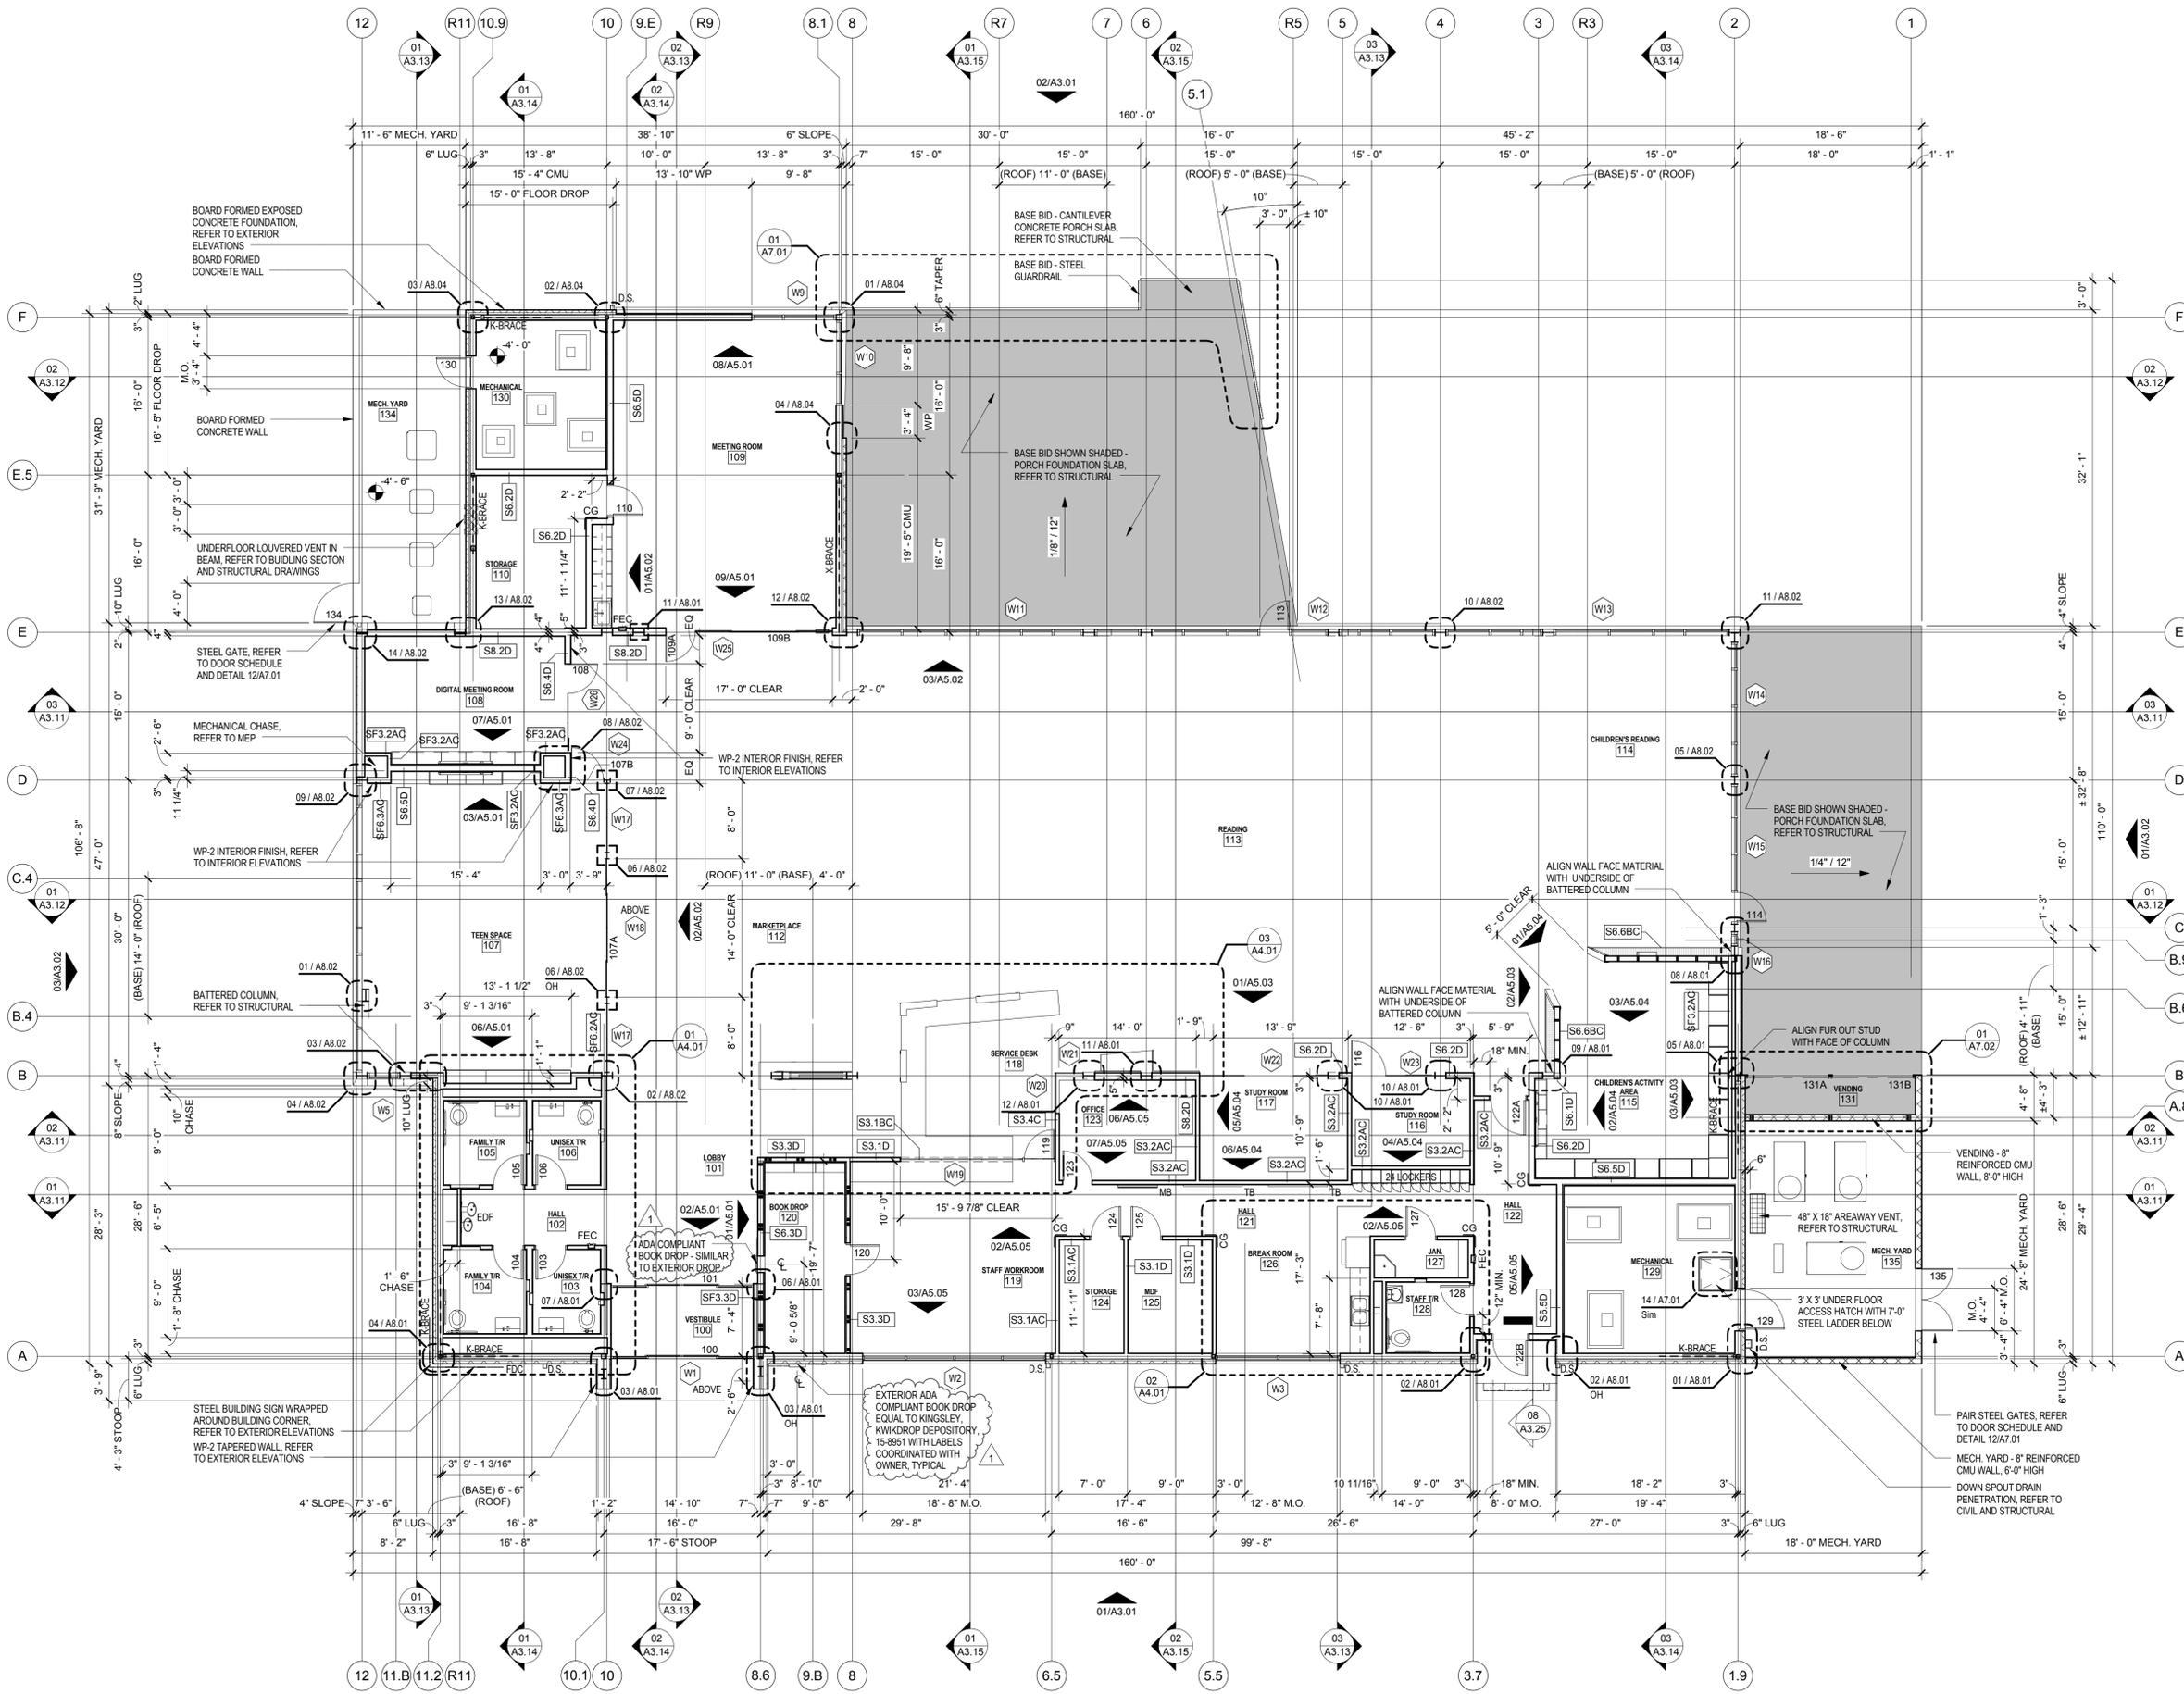

GENERAL NOTES

- ALL DIMENSIONS ARE FROM COLUMN CENTER LINES, FACE OF CMU AND CONCRETE WALLS, OR FACE OF WOOD AND/OR METAL STUDS, U.N.O. EXTERIOR WALL FRAMING IS DIMENSIONED TO THE FACE OF STUD, AND DO NOT INCLUDE PREFINISHED EXTERIOR METAL WALL PANEL THICKNESS.
- CONTRACTOR TO VERIFY ALL CONDITIONS AND PLAN DIMENSIONS PRIOR TO BEGINNING ANY CONSTRUCTION OR FABRICATION, AND NOTIFY ARCHITECT IN WRITING OF ANY DISCREPANCIES.
- CONTRACTOR TO PROVIDE TREATED WOOD BLOCKING AS NECESSARY FOR ANY WALL MOUNTED ITEMS OR ACCESSORIES.
- ALL DOORS TO BE 4" FROM FACE OF ADJACENT GYPSUM BOARD OF PERPENDICULAR WALL TO EDGE OF DOOR, U.N.O. IF A DIMENSION IS SHOWN, THIS WILL NOT INDICATE DISTANCE FROM FACE OF GYPSUM BOARD TO EDGE.
- PROVIDE CONTROL JOINTS (C.J.) AT ALL HEADS OF DOOR JAMBS AND CASSED OPENINGS, AND ALL HEADS AND SILLS OF ALL WINDOWS.
- CONTRACTOR SHALL VERIFY ALL DIMENSIONS TO ENSURE PROPER FIT PRIOR TO MANUFACTURING ANY MILLWORK OR ORDERING ANY SPECIALTY ITEMS OR EQUIPMENT.
- REFER TO TEXAS ACCESSIBILITY STANDARDS (T.A.S.) FOR ALL MOUNTING HEIGHTS, DOOR CLEARANCES, ETC.
- PROVIDE FIRE RATED EXTINGUISHER CABINET WHEN LOCATED IN RATED PARTITION.
- UNLESS NOTED OTHERWISE, ALL FURNITURE IS TO BE FURNISHED AND INSTALLED BY OWNER.
- UNLESS NOTED OTHERWISE, ALL EQUIPMENT IS TO BE CONTRACTOR FURNISHED AND CONTRACTOR INSTALLED.
- REFER TO SHEET A9.01 FOR PARTITION TYPES.
- PROVIDE CORNER GUARDS AS SPECIFIED AT ALL OUTSIDE 90 DEGREE WALL CORNERS IN STAFF AREA. VERIFY ON PLAN.
- ALL EXPOSED STEEL AND GALVANIZED STEEL TO BE PAINTED.

FLOOR PLAN LEGEND

- CMU WALL CONSTRUCTION
- STUD WALL CONSTRUCTION
- 2 HOUR STUD WALL CONSTRUCTION
- CONCRETE WALL CONST.
- WALL TYPE. SEE SHEET A9.01 KEY APPLIES ACROSS ENTIRE LENGTH OF WALL FROM INTERSECTION TO INTERSECTION.
- RECESSED FIRE EXTINGUISHER CABINET AND FIRE EXTINGUISHER. COORDINATE FINAL LOCATION WITH FIRE MARSHAL OR FIRE DEPARTMENT INSPECTOR. SEE DETAIL A5.7.
- CORNER GUARD, REFER TO SPECIFICATIONS
- O.P.C.I. OWNER PROVIDED - CONTRACTOR INSTALLED
- O.P.O.I. OWNER PROVIDED - OWNER INSTALLED




These drawings are the property of LPA, Inc. and are to be used only for the project and location specified. No part of these drawings may be reproduced, stored in a retrieval system, or transmitted in any form or by any means, electronic, mechanical, photocopying, recording, or by any information storage and retrieval system, without the prior written permission of LPA, Inc. LPA, Inc. is not responsible for any errors or omissions in these drawings. The user of these drawings is advised to verify all dimensions and conditions before construction. LPA, Inc. is not responsible for any damages, claims, or liabilities arising from the use of these drawings. © 2017 LPA, Inc.

Date	Revision
11/07/14	1 ADDENDUM #1


Date	Submitted

Job No.	1462510
Date	10.17.2014
Checked by	MNC
Scale	1/8" = 1'-0"


PLAN **01 FLOOR PLAN - BASE BID**
 TRUE 1/8" = 1'-0"

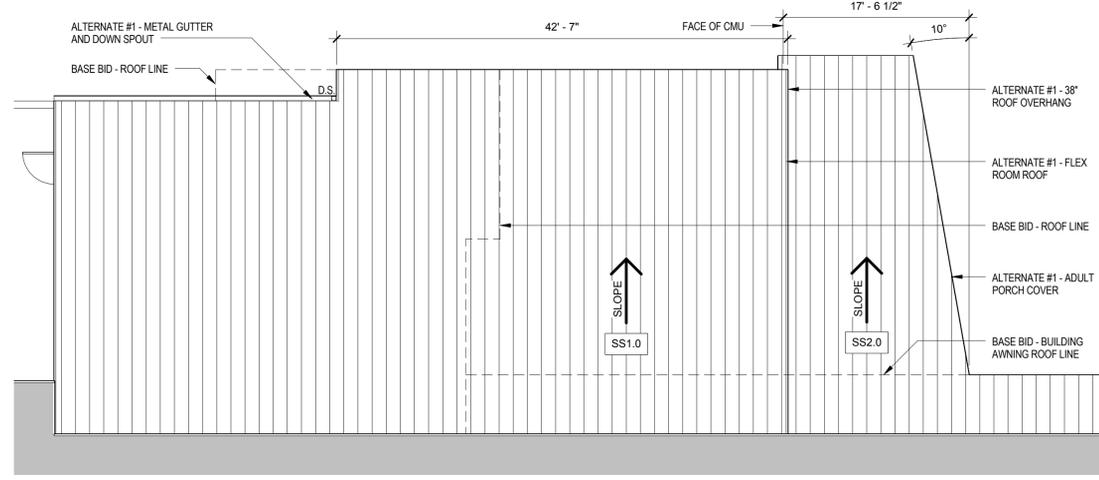


03 FLEX ROOM ROOF PLAN - ALTERNATE #1
1/8" = 1'-0"

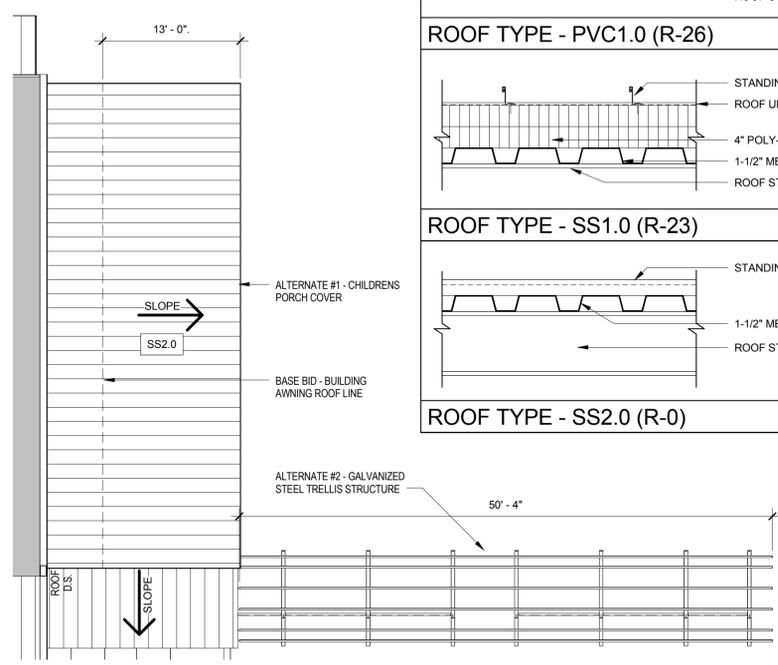

02 CHILDREN'S PORCH ROOF PLAN - ALTERNATE #1
1/8" = 1'-0"

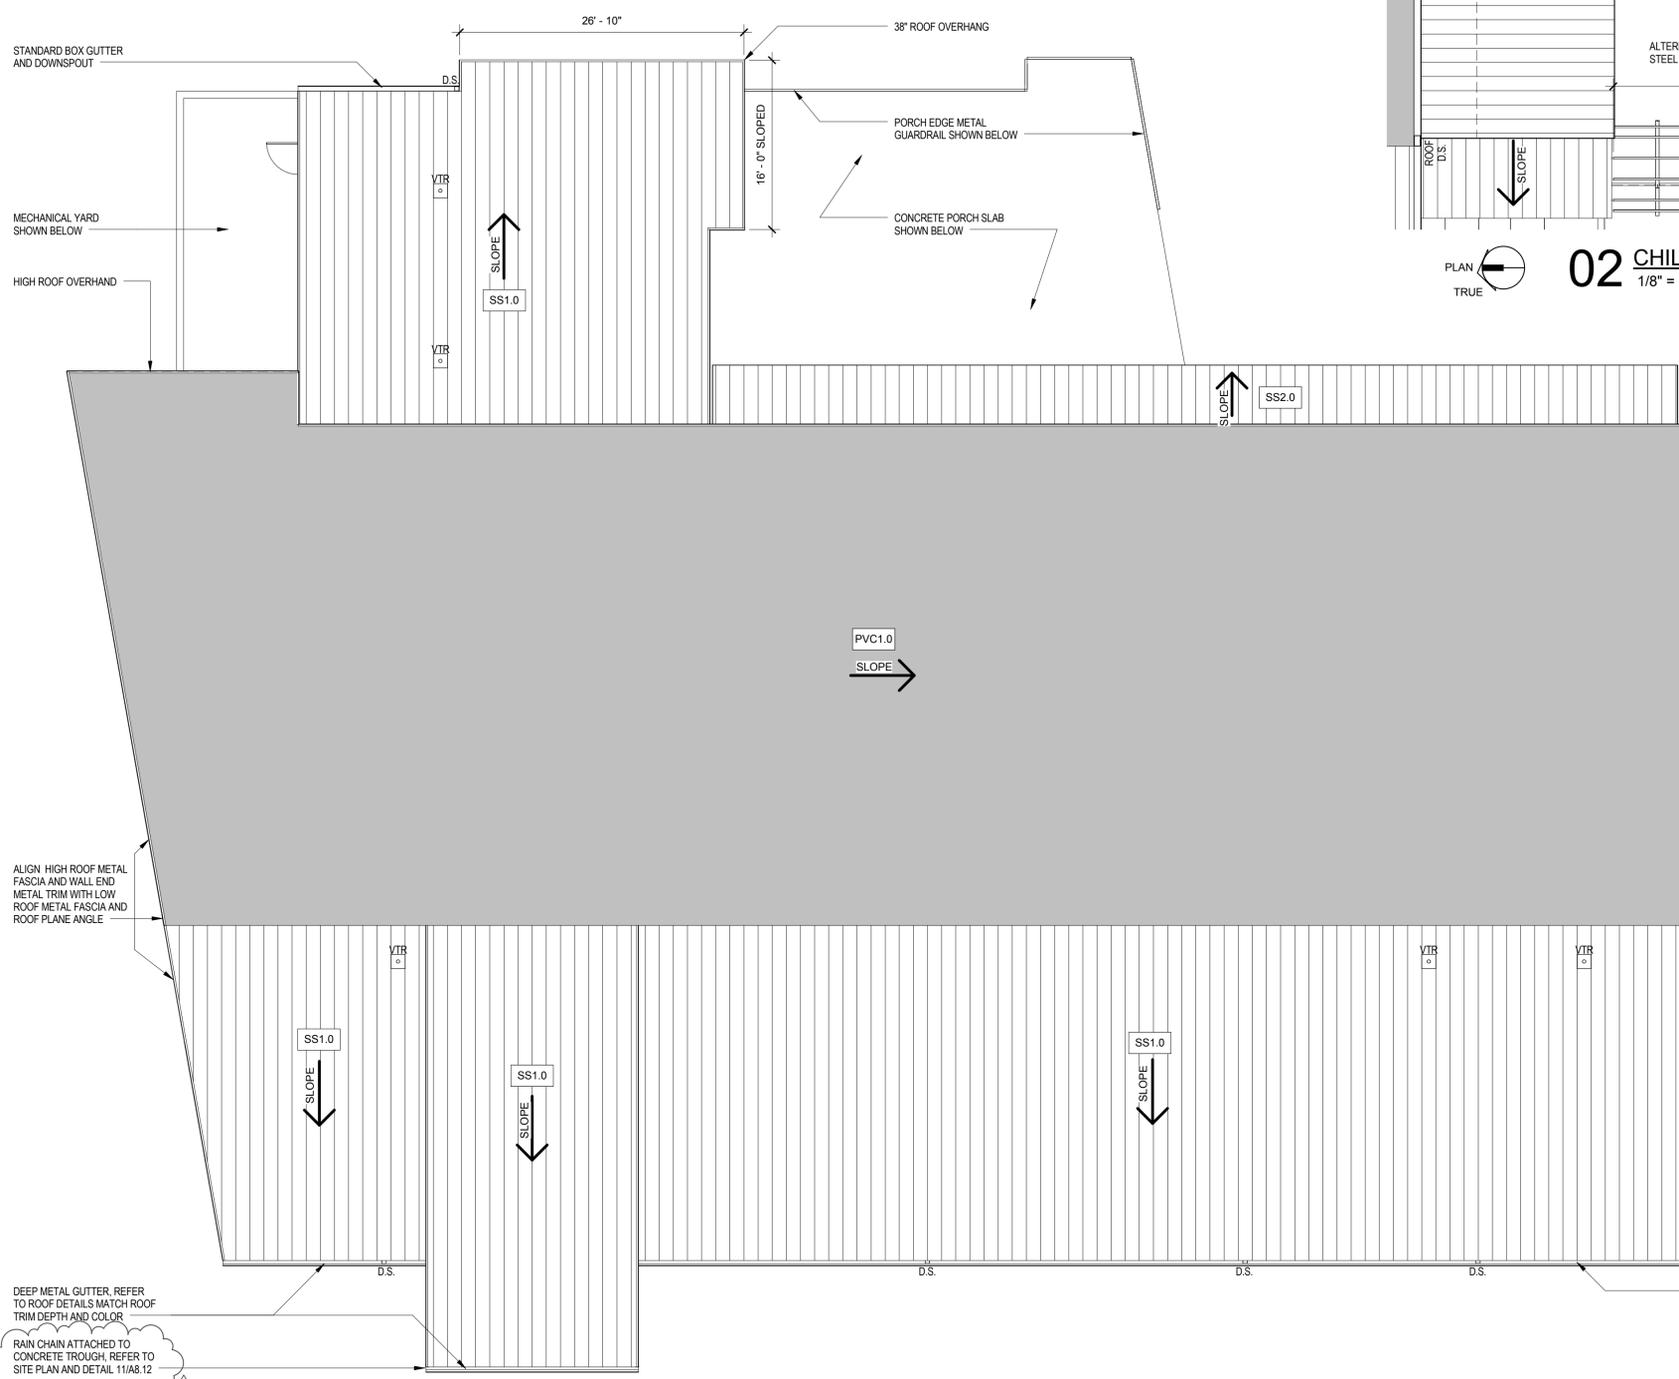

01 ROOF PLAN - BASE BID
1/8" = 1'-0"

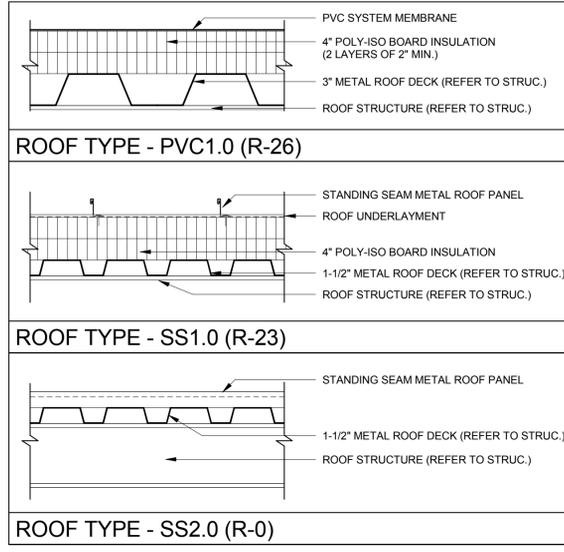

ROOFING NOTES

- MANUFACTURER'S REF TO INSPECT ALL ROOFING APPLICATIONS TO ENSURE ADHERENCE TO MFG. GUIDELINES AND CERTIFY TO THE GENERAL CONTRACTOR THAT ROOF IS INSTALLED PER MFG. GUIDELINES.
- ROOF PENETRATIONS SHOWN ARE SCHEMATIC IN NATURE AND FOR THE CONVENIENCE OF THE CONTRACTOR. GENERAL CONTRACTOR RESPONSIBLE FOR MAKING FINAL COORDINATION OF SIZE, TYPE AND LOCATION OF CURBS, DEKTTES, AND ANY OTHER ROOF PENETRATIONS THAT MAY BE REQUIRED AT NO ADDITIONAL COST TO THE OWNER.
- SEE MEP DRAWINGS FOR ROOF MOUNTED EQUIPMENT AND PENETRATIONS, MAINTAIN 10" MINIMUM FROM VTR TO AIR INTAKES.
- ALL ROOFING DETAILS SHALL COMFORM WITH "SMAGNA" AND "NRCA" REQUIREMENTS.
- PROVIDE ROOF ACCESS WITH REQUIRED SAFETY STANDARDS AND ROOF WALKING PADS TO ALL EQUIPMENT.
- ALL DOWNSPOUTS TO BE 5" SQUARE UNLESS NOTED OTHERWISE. VERIFY DOWNSPOUT SIZE AND LOCATIONS WITH FINAL ROOF RAINWATER CALCULATION AND ARCHITECT. WHERE NOTED, CONNECT DOWNSPOUTS TO STORM WATER DRAIN SYSTEM, REFER TO CIVIL.
- DOWNSPOUT TERMINATION NOT CONNECTED TO STORM WATER DRAIN SYSTEM TO BE STRAIGHT SHAFT TYPE WITH KICK-OUT AND SPLASHBLOCK.

ROOF LEGEND

- ### ## ROOF TYPE
- SLOPE → ROOF SLOPE (DOWN)
- ⚡ ROOF CRICKET
- D.S. DOWNSPOUT
- S.B. SPLASH BLOCK
- E.J. EXPANSION JOINT
- VTR VENT THRU ROOF




THIS DOCUMENT IS THE PROPERTY OF LPA. IT IS TO BE USED ONLY FOR THE PROJECT AND SITE SPECIFICALLY IDENTIFIED HEREIN. IT IS NOT TO BE REPRODUCED, COPIED, OR TRANSMITTED IN ANY FORM OR BY ANY MEANS, ELECTRONIC OR MECHANICAL, INCLUDING PHOTOCOPYING, RECORDING, OR BY ANY INFORMATION STORAGE AND RETRIEVAL SYSTEM, WITHOUT THE WRITTEN PERMISSION OF LPA. THE USER OF THIS DOCUMENT AGREES TO HOLD LPA HARMLESS FROM AND AGAINST ALL LIABILITY, INCLUDING REASONABLE ATTORNEY'S FEES, ARISING OUT OF OR RESULTING FROM THE USE OF THIS DOCUMENT.

Revision	Date
1 ADDENDUM #1	11/07/14

Submission	Date

Job No.	1462510
Date	10.17.2014
Checked by	MNC
Scale	As Indicated

ROOF PLAN AND ROOF TYPES

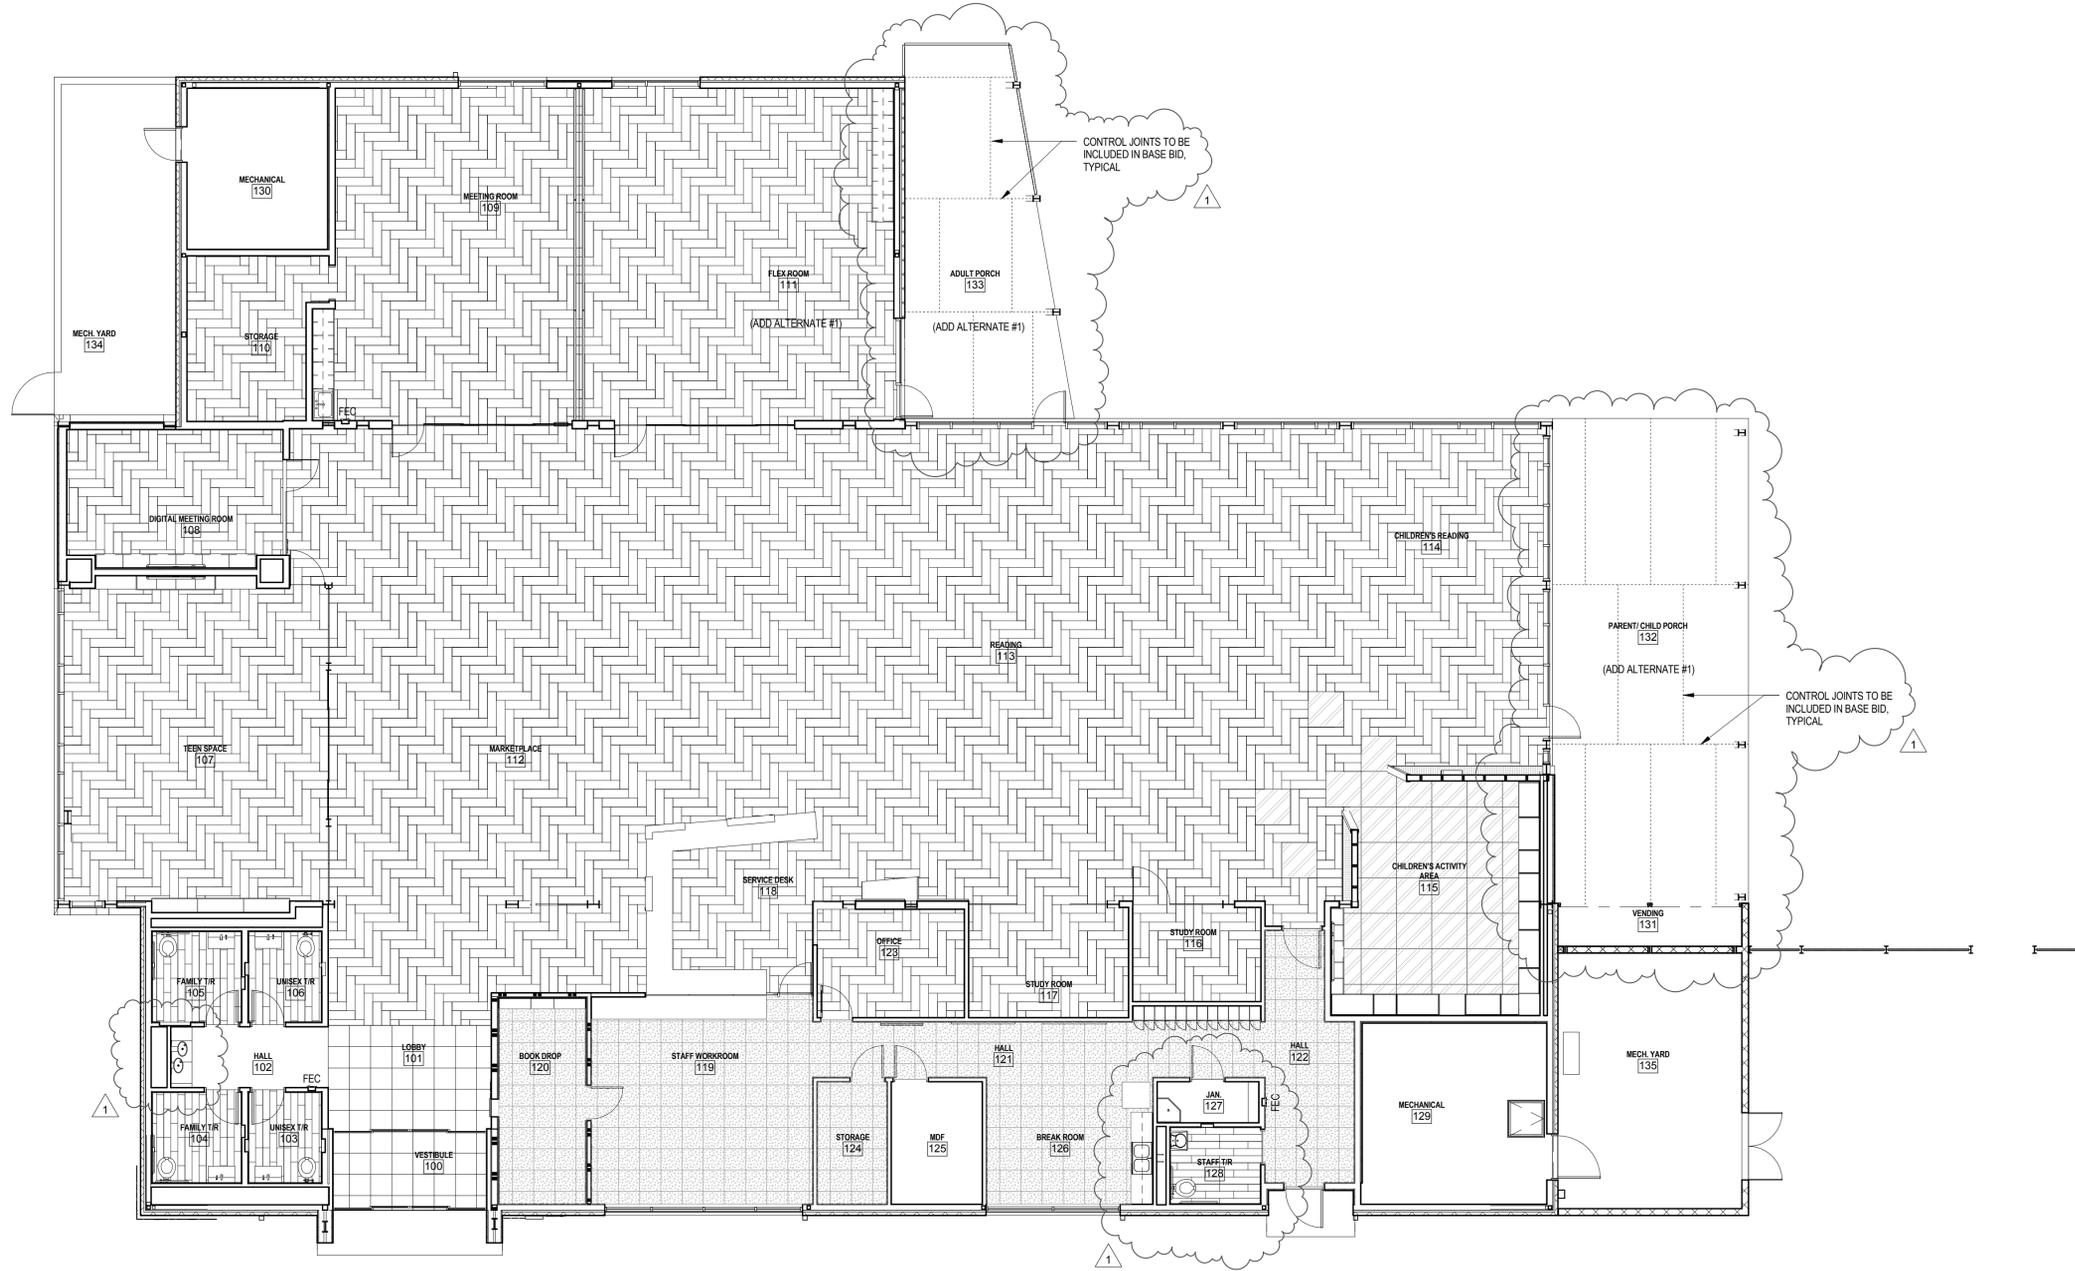

FLOOR FINISH LEGEND

-  PORCELAIN FLOOR TILE
- 1/3 RUNNING BOND
-  WALK OFF MAT
-  RUBBER TILE
-  CARPET PLANKS
- HERRINGBONE PATTERN
-  CARPET TILES
- MONOLITHIC PATTERN
-  CONCRETE
-  ADD ALTERNATE #1



THIS DOCUMENT IS THE PROPERTY OF LPA. IT IS TO BE USED ONLY FOR THE PROJECT AND SITE SPECIFICALLY IDENTIFIED HEREIN. IT IS NOT TO BE REPRODUCED, COPIED, OR TRANSMITTED IN ANY FORM OR BY ANY MEANS, ELECTRONIC OR MECHANICAL, INCLUDING PHOTOCOPYING, RECORDING, OR BY ANY INFORMATION STORAGE AND RETRIEVAL SYSTEM, WITHOUT THE WRITTEN PERMISSION OF LPA. LPA AND ITS CONSULTANTS SHALL NOT BE RESPONSIBLE FOR ANY DAMAGE TO PERSONS OR PROPERTY, INCLUDING CONSEQUENTIAL DAMAGES, ARISING FROM THE USE OF THIS DOCUMENT. THE USER OF THIS DOCUMENT SHALL BE RESPONSIBLE FOR OBTAINING ALL NECESSARY PERMITS AND APPROVALS FROM THE APPROPRIATE AGENCIES. 


Revision	Date
1 ADDENDUM #1	11/07/14

Submital	Date

Job No.	1462510
Date	10.17.2014
Checked by	MNC
Scale	1/8" = 1'-0"

FLOOR FINISHES PLAN - WITH ALTERNATE

PLAN TRUE **01** FLOOR FINISHES PLAN - WITH ALTERNATE
 1/8" = 1'-0"

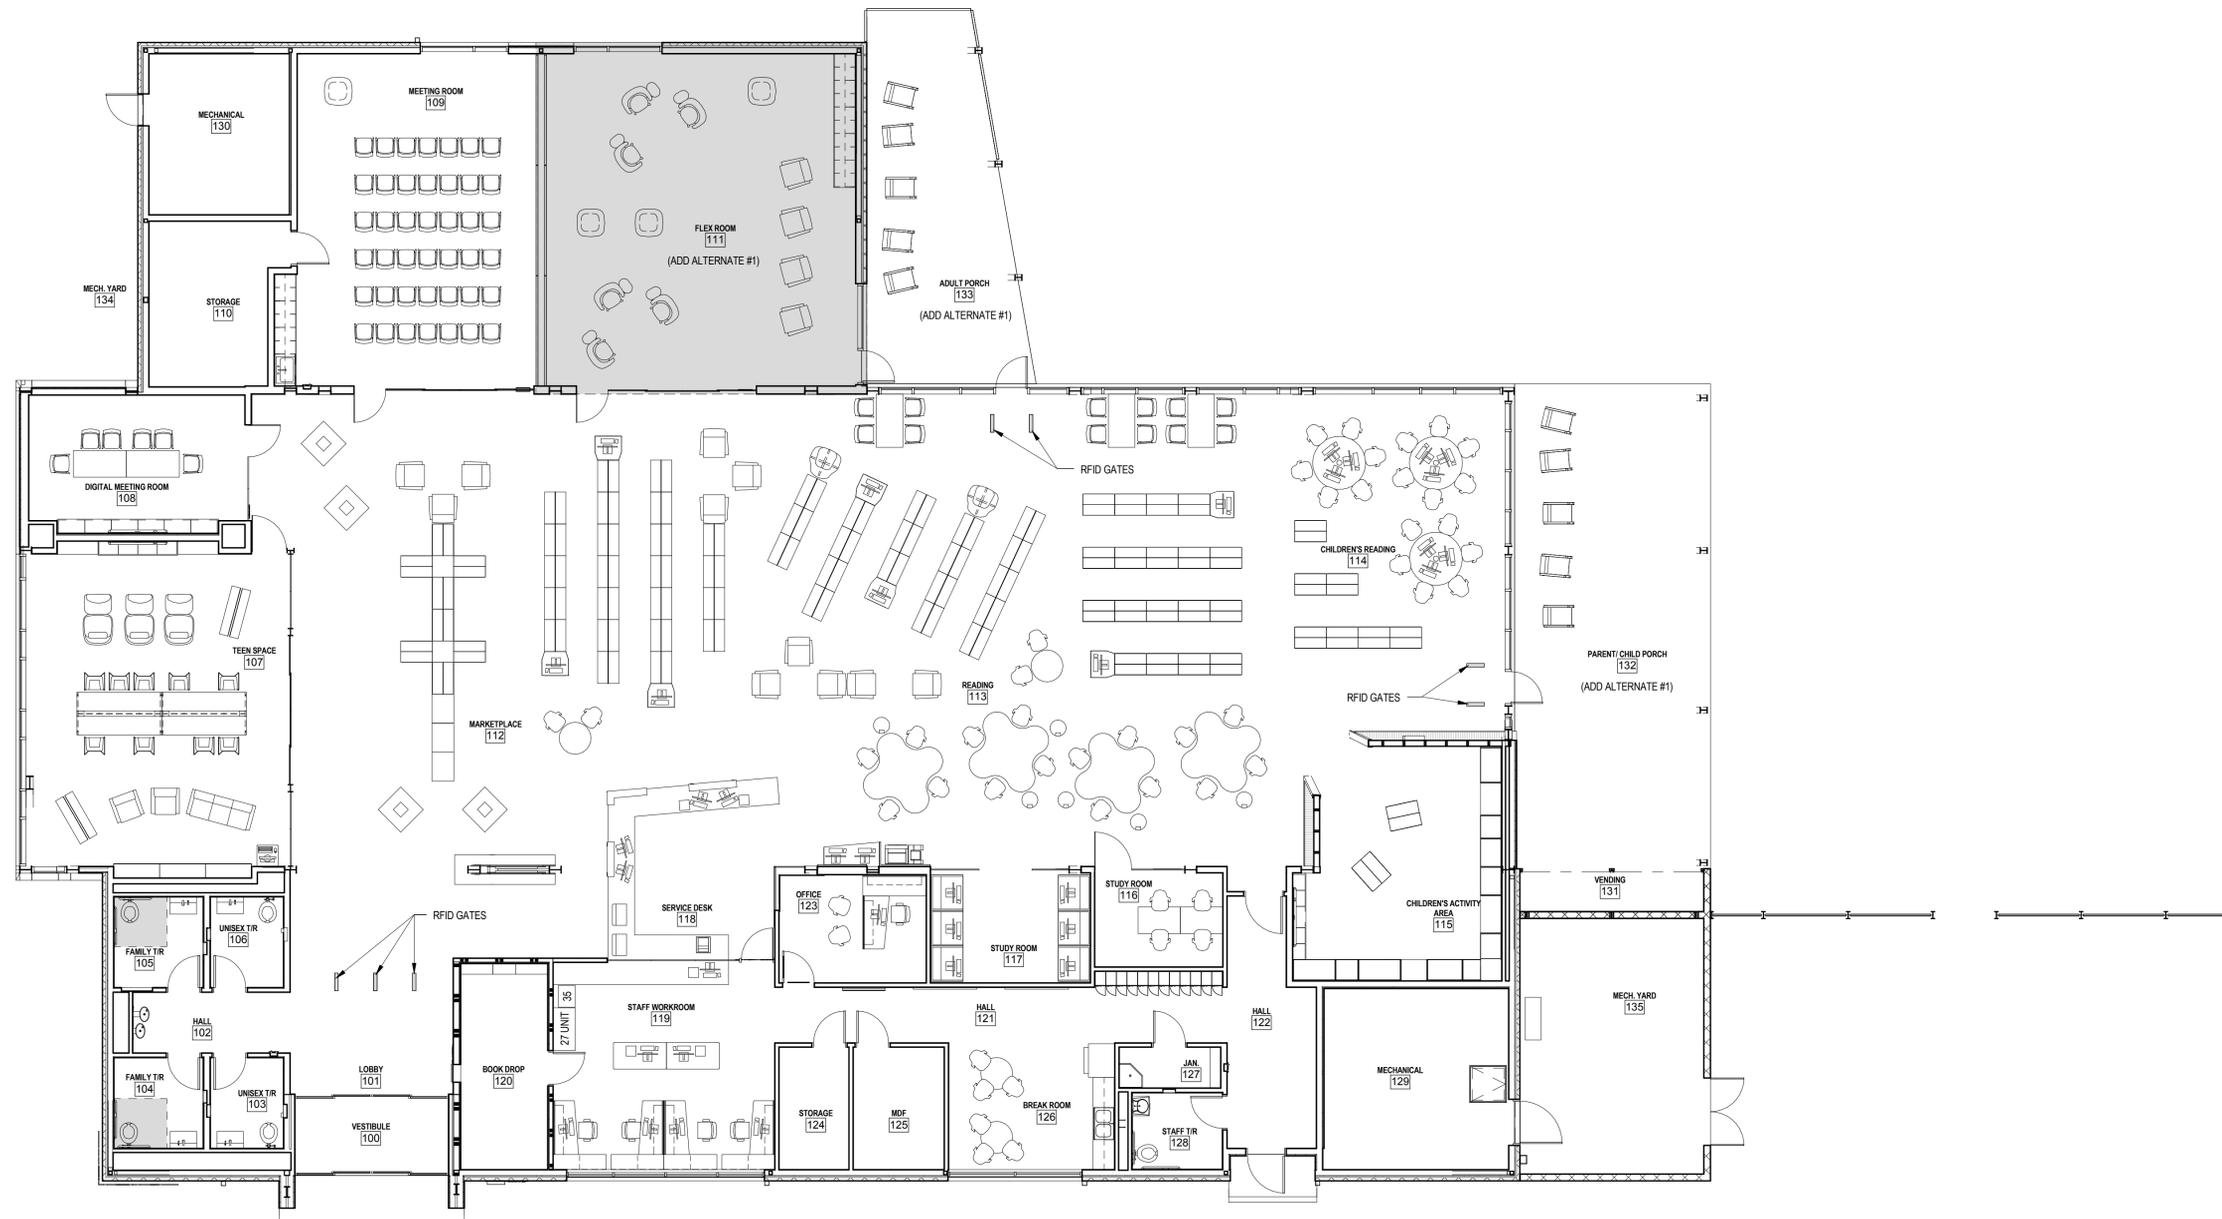

FURNITURE IS SHOWN FOR PLANNING PURPOSES ONLY.
 FURNITURE IS NOT INCLUDED IN PROJECT SCOPE.



01 FURNITURE PLAN - WITH ALTERNATE
 1/8" = 1'-0"



DISTRICT 2 BRANCH LIBRARY
 U.S. HWY 87 - SAN ANTONIO, TEXAS 78222
 Developed for CITY OF SAN ANTONIO

THIS DOCUMENT IS THE PROPERTY OF LPA. IT IS TO BE USED ONLY FOR THE PROJECT AND SITE SPECIFICALLY IDENTIFIED HEREIN. IT IS NOT TO BE REPRODUCED, COPIED, OR TRANSMITTED IN ANY FORM OR BY ANY MEANS, ELECTRONIC OR MECHANICAL, INCLUDING PHOTOCOPYING, RECORDING, OR BY ANY INFORMATION STORAGE AND RETRIEVAL SYSTEM, WITHOUT THE WRITTEN PERMISSION OF LPA. THE USER OF THIS DOCUMENT AGREES TO HOLD LPA HARMLESS FROM AND AGAINST ALL CLAIMS, DAMAGES, LOSSES, AND EXPENSES, INCLUDING REASONABLE ATTORNEY'S FEES, ARISING OUT OF OR RESULTING FROM THE USE OF THIS DOCUMENT. © 2014 LPA


Revision	Date
1 ADDENDUM #1	11/07/14

Submission	Date


Job No. 1462510
 Date 10.17.2014
 Checked by MNC
 Scale 1/8" = 1'-0"

FURNITURE PLAN - WITH ALTERNATE

A2.12

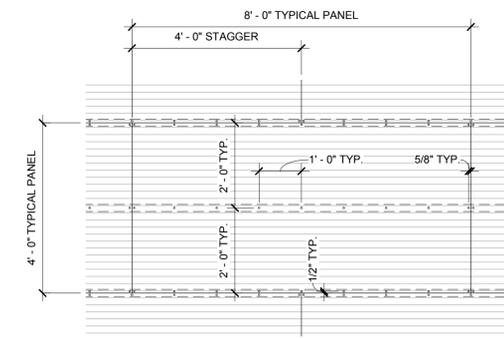

02 PLASTIC GLAZING PANEL - TYP. SCREW PATTERN
1/2" = 1'-0"

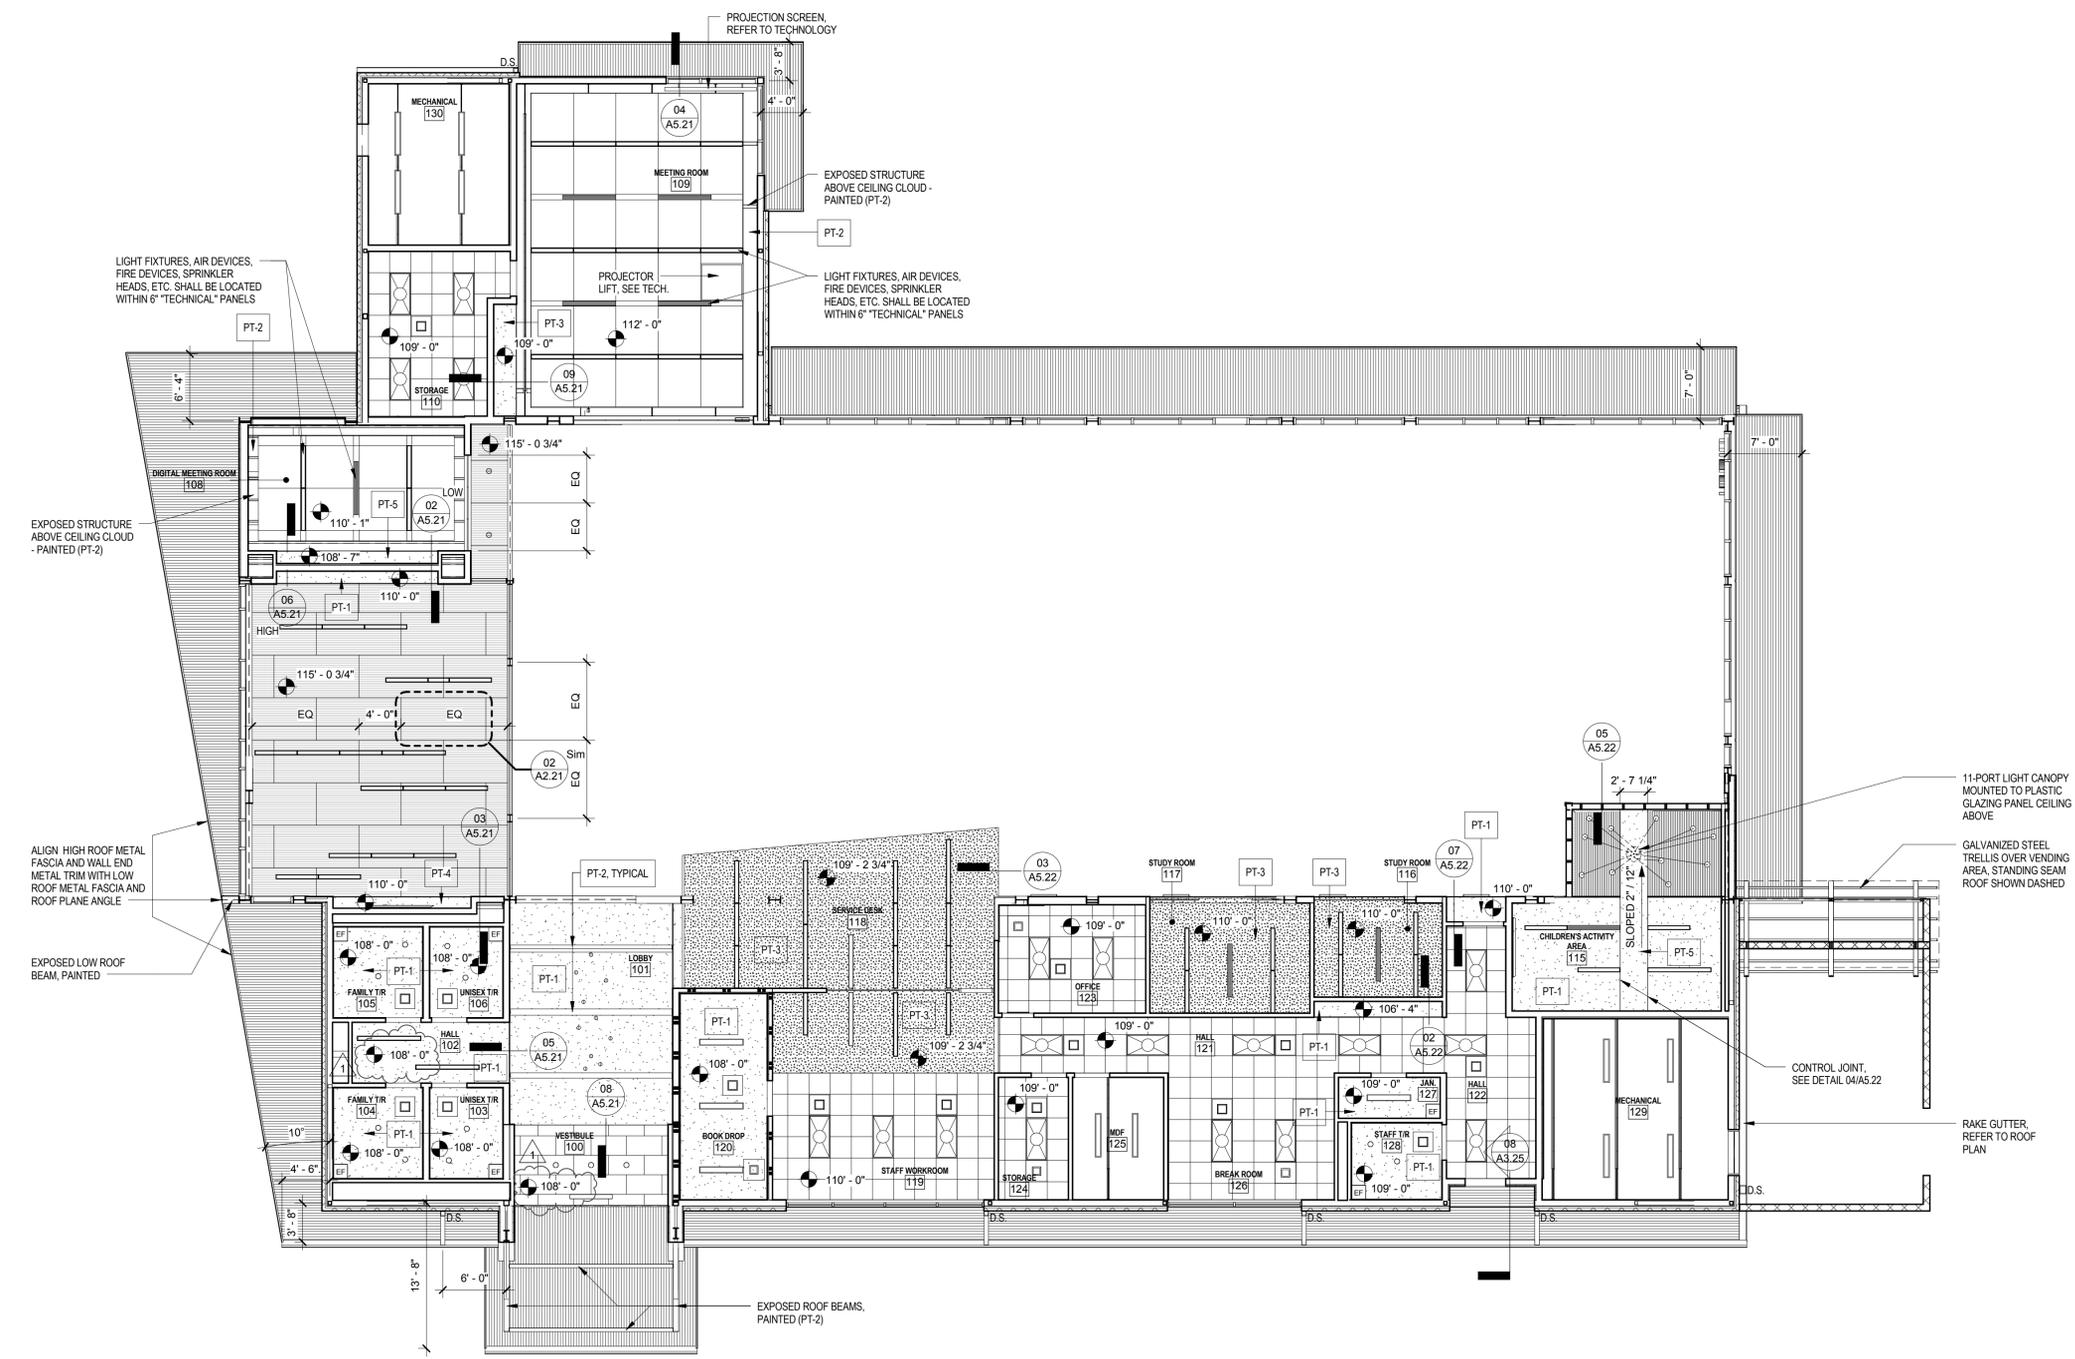


01 REFLECTED CEILING PLAN (LOW) - BASE BID
1/8" = 1'-0"

RCP GENERAL NOTES

- GENERAL CONTRACTOR TO COORDINATE AND DEVELOP A LAYOUT OF ALL MEP AND SPRINKLER SYSTEMS THAT ARE TO BE INSTALLED "EXPOSED TO VIEW". SUBMIT COORDINATED PLAN TO THE ARCHITECT FOR APPROVAL PRIOR TO DESIGN PERMITTING. FABRICATION AND INSTALLATION OF ANY SYSTEMS.
- ALL FIXTURES ARE SHOWN FOR DIMENSIONAL LOCATION ONLY. VERIFY WITH ELECTRICAL DRAWINGS. ANY DISCREPANCIES SHALL BE BROUGHT TO THE ATTENTION OF THE ARCHITECT.
- MEP ENGINEERS AND ARCHITECT TO REVIEW AND APPROVE LOCATIONS OF ALL LIGHTING - CONTRACTOR-PROVIDED AND OWNER-PROVIDED, PRIOR TO INSTALLATION.
- REFER TO FINISH SCHEDULE FOR GYPSUM BOARD PAINT COLORS AND OTHER MISC. PAINT COLORS.
- ALL EXPOSED TO VIEW STRUCTURE, EQUIPMENT, CONDUIT AND APPLICABLE DEVICES ARE TO RECEIVE PAINT, COLOR AS SELECTED BY ARCHITECT.
- ALL CONDUIT IS TO BE CONCEALED FROM VIEW AS MUCH AS POSSIBLE. ROUTE CONDUITS IN FLUTES OF METAL DECK, IN SLAB OR TIGHT AGAINST METAL DECK AS APPROVED BY THE ARCHITECT.
- FIRE SEAL ALL GAPS, CRACKS AND PENETRATIONS THROUGH CEILINGS AT RATED ASSEMBLIES ONLY.
- VERIFY EXACT LOCATION FOR OWNER-PROVIDED, CEILING-MOUNTED EQUIPMENT AND DEVICES.
- LOCATE AIR DEVICES, SPEAKERS, FIRE ALARM DEVICES AND SPRINKLER HEADS THOUGHTFULLY. ALIGN DEVICES AND CENTER IN THE CEILING PANEL WHERE POSSIBLE. IN DIGITAL MEETING ROOM 108, MEETING ROOM 109 AND FLEX ROOM 111 LOCATE DEVICES WITHIN THE SPECIAL "TECHNICAL" PANEL SPECIFIED.

RCP LEGEND

- 2' X 2' SUSPENDED ACOUSTICAL TILE
- GYPSUM BOARD CEILING
- ACOUSTICAL GYPSUM BOARD CEILING WITH SOUND BATTS ABOVE
- 4' X 4' ACOUSTICAL PANEL
- PLASTIC GLAZING PANELS
- METAL SOFFIT PANELS
MANUF: BERRIDGE OR EQUAL
PROFILE: FW-12
MATERIAL: 24 GAUGE
FINISH: KYNAR 500
COLOR: TO BE SELECTED FROM MANUF. FULL LINE
- EXPOSED TO STRUCTURE ABOVE
- EXHAUST FAN, SEE MECHANICAL
- SUPPLY DIFFUSER, SEE MECHANICAL
- RETURN REGISTER, SEE MECHANICAL
- SLOT DIFFUSER, SEE MECHANICAL
- 2' X 4' LED TROFFER FIXTURE, SEE ELECTRICAL
- LED STRIP LIGHT, SEE ELECTRICAL
- LINEAR LED RECESSED AND SURFACE-MOUNTED FIXTURE, SEE ELECTRICAL
- 6" RECESSED CAN, SEE ELECTRICAL
- LED PENDANT, SEE ELECTRICAL
- LED WALL SCONCE
- LED PENDANT, SEE ELECTRICAL
- WALL-MOUNTED PROJECTION SCREEN, SEE TECHNOLOGY
- CEILING MOUNTED PROJECTOR AND LIFT, SEE TECHNOLOGY
- CONTROL JOINT

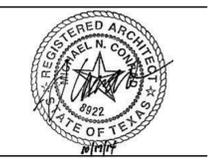

THIS DOCUMENT IS THE PROPERTY OF LPA ARCHITECTS. IT IS TO BE USED ONLY FOR THE PROJECT AND SITE SPECIFICALLY IDENTIFIED HEREON. IT IS NOT TO BE REPRODUCED, COPIED, OR TRANSMITTED IN ANY FORM OR BY ANY MEANS, ELECTRONIC OR MECHANICAL, WITHOUT THE WRITTEN PERMISSION OF LPA ARCHITECTS. THE USER AGREES TO HOLD LPA ARCHITECTS HARMLESS FROM AND AGAINST ALL LIABILITY, INCLUDING REASONABLE ATTORNEY'S FEES, ARISING OUT OF OR FROM THE USE OF THIS DOCUMENT. THE USER AGREES TO INDEMNIFY AND HOLD LPA ARCHITECTS HARMLESS FROM AND AGAINST ALL LIABILITY, INCLUDING REASONABLE ATTORNEY'S FEES, ARISING OUT OF OR FROM THE USE OF THIS DOCUMENT. THE USER AGREES TO INDEMNIFY AND HOLD LPA ARCHITECTS HARMLESS FROM AND AGAINST ALL LIABILITY, INCLUDING REASONABLE ATTORNEY'S FEES, ARISING OUT OF OR FROM THE USE OF THIS DOCUMENT.

Date	Revision
11/07/14	1 ADDENDUM #1

Date	Submitted

Job No.	1462510
Date	10.17.2014
Checked by	MNC
Scale	As Indicated

REFLECTED CEILING PLAN - LOW



THIS DOCUMENT IS THE PROPERTY OF LPA. IT IS TO BE USED ONLY FOR THE PROJECT AND SITE SPECIFICALLY IDENTIFIED HEREIN. IT IS NOT TO BE REPRODUCED, COPIED, OR TRANSMITTED IN ANY FORM OR BY ANY MEANS, ELECTRONIC OR MECHANICAL, WITHOUT THE WRITTEN PERMISSION OF LPA. LPA AND ITS CONSULTANTS SHALL NOT BE RESPONSIBLE FOR ANY ERRORS OR OMISSIONS IN THIS DOCUMENT. THE USER OF THIS DOCUMENT SHALL BE RESPONSIBLE FOR VERIFYING THE ACCURACY OF THE INFORMATION CONTAINED HEREIN. THE USER OF THIS DOCUMENT SHALL BE RESPONSIBLE FOR OBTAINING ALL NECESSARY PERMITS AND APPROVALS FROM THE APPROPRIATE AGENCIES. LPA AND ITS CONSULTANTS SHALL NOT BE RESPONSIBLE FOR ANY DELAYS OR COSTS INCURRED BY THE USER OF THIS DOCUMENT. THE USER OF THIS DOCUMENT SHALL BE RESPONSIBLE FOR OBTAINING ALL NECESSARY PERMITS AND APPROVALS FROM THE APPROPRIATE AGENCIES. LPA AND ITS CONSULTANTS SHALL NOT BE RESPONSIBLE FOR ANY DELAYS OR COSTS INCURRED BY THE USER OF THIS DOCUMENT.

Revision	Date
1	11/07/14

Submission	Date
1	

Job No.	1462510
Date	10.17.2014
Checked by	MNC
Scale	As indicated


REFLECTED CEILING PLAN - HIGH

RCP GENERAL NOTES


- GENERAL CONTRACTOR TO COORDINATE AND DEVELOP A LAYOUT OF ALL MEP AND SPRINKLER SYSTEMS THAT ARE TO BE INSTALLED "EXPOSED TO VIEW". SUBMIT COORDINATED PLAN TO THE ARCHITECT FOR APPROVAL PRIOR TO DESIGN, PERMITTING, FABRICATION AND INSTALLATION OF ANY SYSTEMS.
- ALL FIXTURES ARE SHOWN FOR DIMENSIONAL LOCATION ONLY. VERIFY WITH ELECTRICAL DRAWINGS. ANY DISCREPANCIES SHALL BE BROUGHT TO THE ATTENTION OF THE ARCHITECT.
- MEP ENGINEERS AND ARCHITECT TO REVIEW AND APPROVE LOCATIONS OF ALL LIGHTING - CONTRACTOR-PROVIDED AND OWNER-PROVIDED, PRIOR TO INSTALLATION.
- REFER TO FINISH SCHEDULE FOR GYPSUM BOARD PAINT COLORS AND OTHER MISC. PAINT COLORS.
- ALL EXPOSED TO VIEW STRUCTURE, EQUIPMENT, CONDUIT AND APPLICABLE DEVICES ARE TO RECEIVE PAINT, COLOR AS SELECTED BY ARCHITECT.
- ALL CONDUIT IS TO BE CONCEALED FROM VIEW AS MUCH AS POSSIBLE. ROUTE CONDUITS IN FLUTES OF METAL DECK, IN SLAB OR TIGHT AGAINST METAL DECK AS APPROVED BY THE ARCHITECT.
- FIRE SEAL ALL GAPS, CRACKS AND PENETRATIONS THROUGH CEILINGS AT RATED ASSEMBLIES ONLY.
- VERIFY EXACT LOCATION FOR OWNER-PROVIDED, CEILING-MOUNTED EQUIPMENT AND DEVICES.
- LOCATE AIR DEVICES, SPEAKERS, FIRE ALARM DEVICES AND SPRINKLER HEADS THOUGHTFULLY. ALIGN DEVICES AND CENTER IN THE CEILING PANEL, WHERE POSSIBLE. IN DIGITAL MEETING ROOM 108, MEETING ROOM 109 AND FLEX ROOM 111 LOCATE DEVICES WITHIN THE SPECIAL "TECHNICAL" PANEL SPECIFIED.

RCP LEGEND

- 2' X 2' SUSPENDED ACOUSTICAL TILE
- GYPSUM BOARD CEILING
- ACOUSTICAL GYPSUM BOARD CEILING WITH SOUND BATTS ABOVE
- 4' X ACOUSTICAL PANEL
- PLASTIC GLAZING PANELS
- METAL SOFFIT PANELS MANUF. BERRIDGE OR EQUAL PROFILE: FW-12 MATERIAL: 24 GAUGE FINISH: KYNAR 500 COLOR: TO BE SELECTED FROM MANUF. FULL LINE
- EXPOSED TO STRUCTURE ABOVE
- EXHAUST FAN, SEE MECHANICAL
- SUPPLY DIFFUSER, SEE MECHANICAL
- RETURN REGISTER, SEE MECHANICAL
- SLOT DIFFUSER, SEE MECHANICAL
- 2' X 4' LED TROFFER FIXTURE, SEE ELECTRICAL
- LED STRIP LIGHT, SEE ELECTRICAL
- LINEAR LED RECESSED AND SURFACE-MOUNTED FIXTURE, SEE ELECTRICAL
-

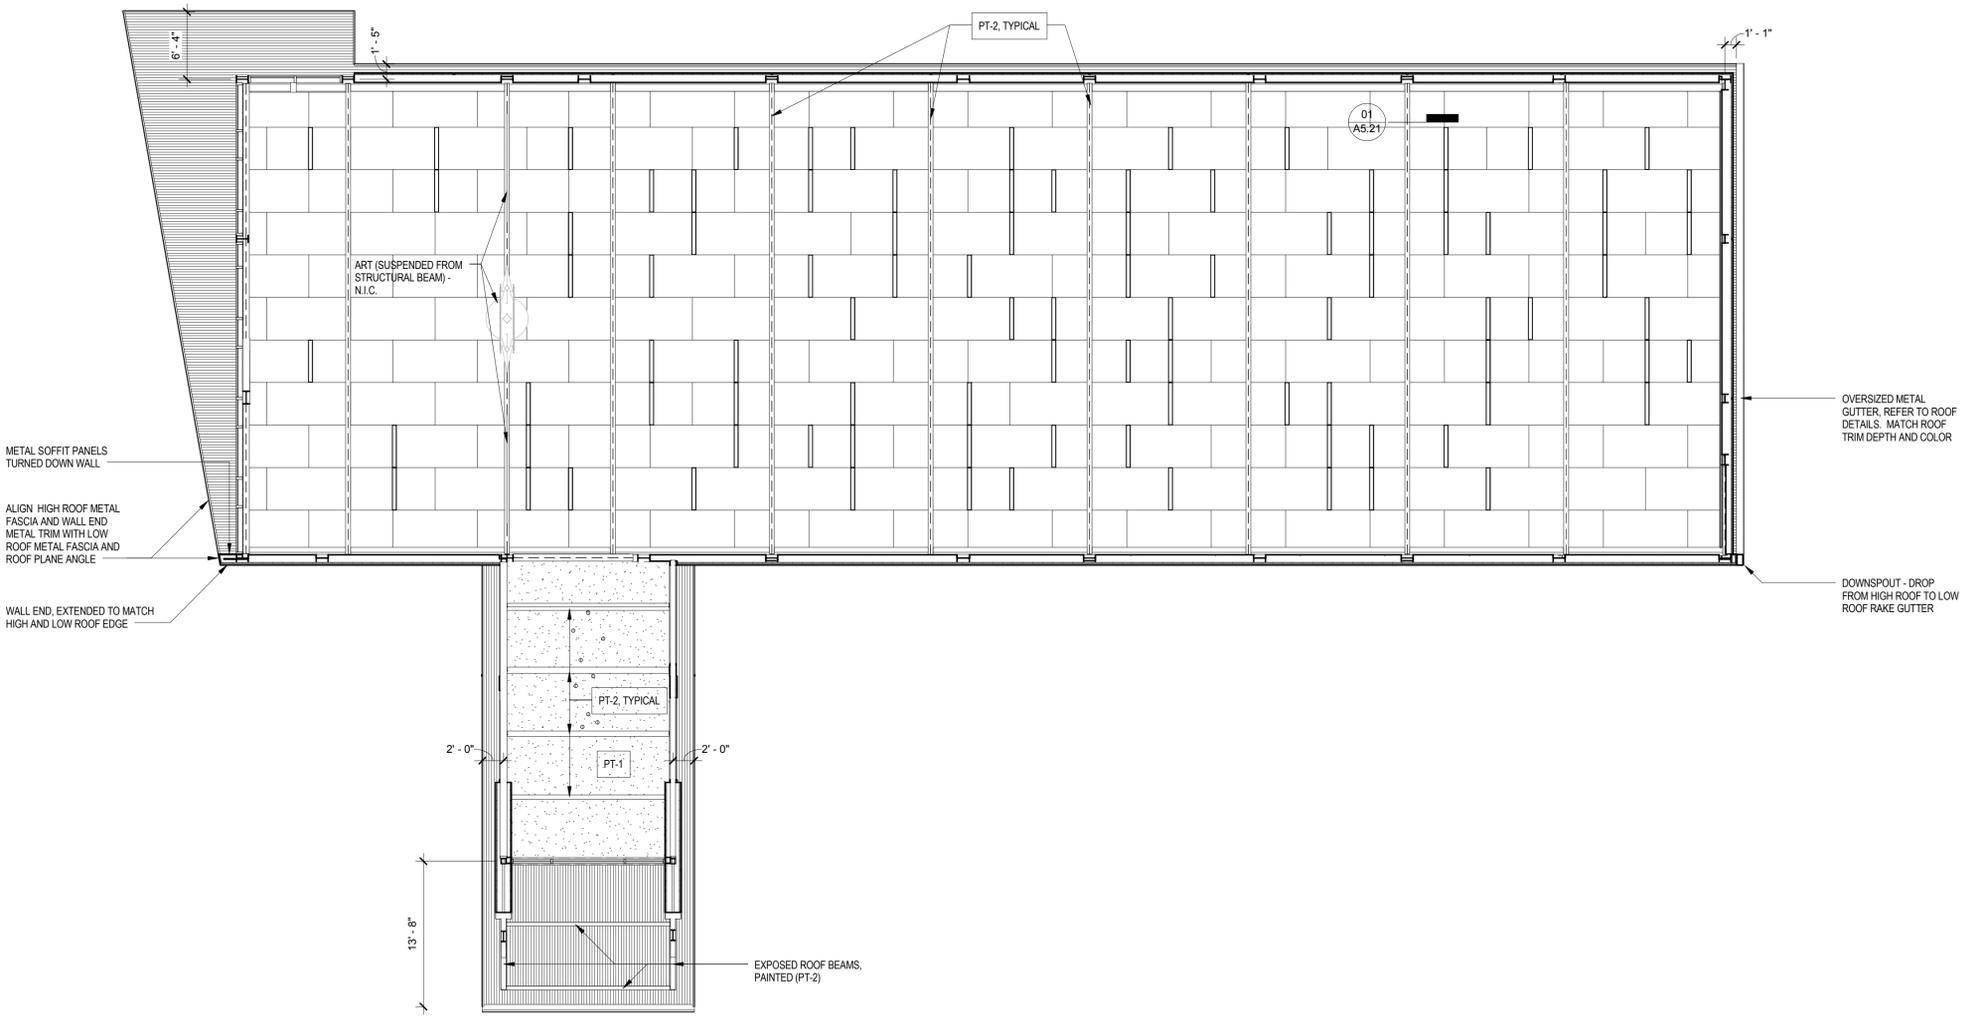

01 REFLECTED CEILING PLAN (HIGH) - BASE BID
 1/8" = 1'-0"

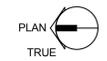

SEE SHEET A5.01 FOR
GENERAL NOTES AND
LEGEND



DISTRICT 2 BRANCH
LIBRARY
 U.S. HWY 87, SAN ANTONIO,
TEXAS 78222
 Developed for
CITY OF SAN ANTONIO

These drawings are the property of LPA. They are to be used only for the project and location specified. No part of these drawings may be reproduced, stored in a retrieval system, or transmitted, in any form or by any means, electronic, mechanical, photocopying, recording, or by any information storage and retrieval system, without the prior written permission of LPA. LPA shall not be responsible for any errors or omissions in these drawings. The user assumes all liability for any and all consequences arising from the use of these drawings. © LPA 2014


Revision	Date
1	11/07/14

Submission	Date
1	


Job No.	1462510
Date	10.17.2014
Checked by	MNC
Scale	As Indicated

INTERIOR
ELEVATIONS


A5.02

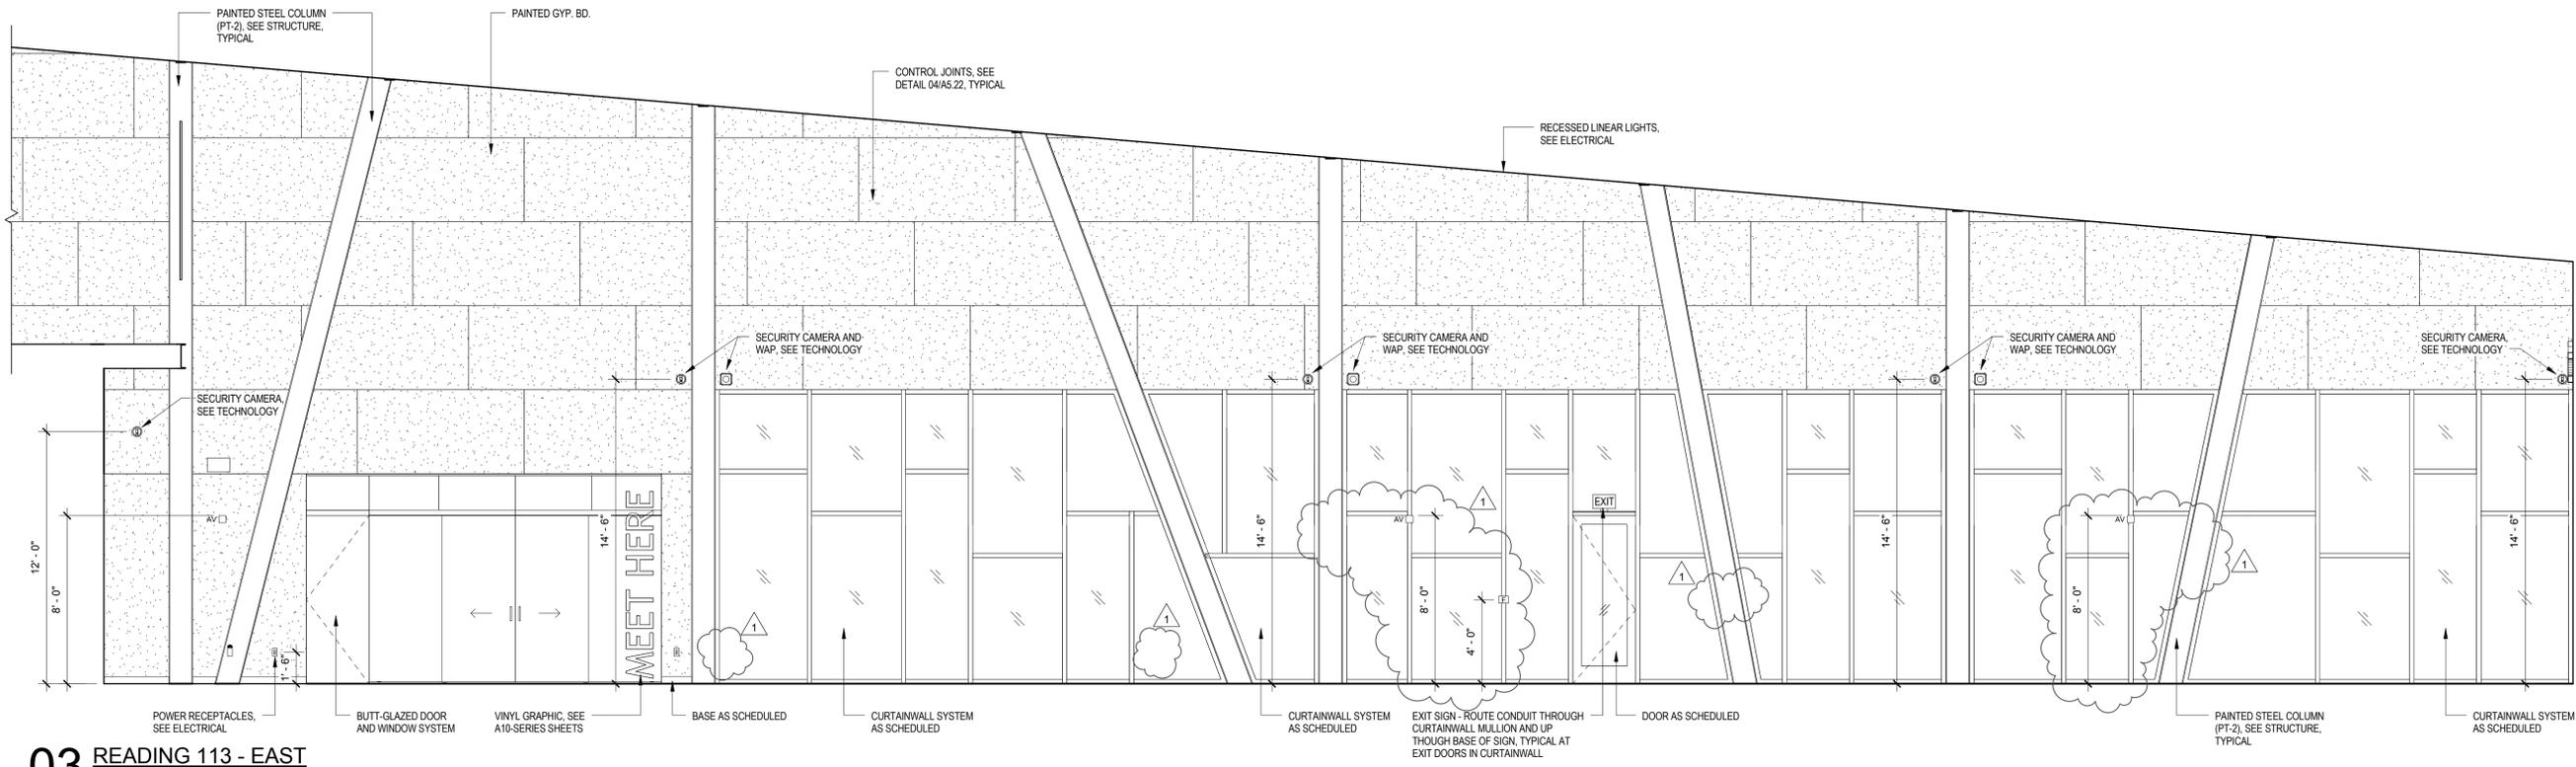


03 READING 113 - EAST
1/4" = 1'-0"

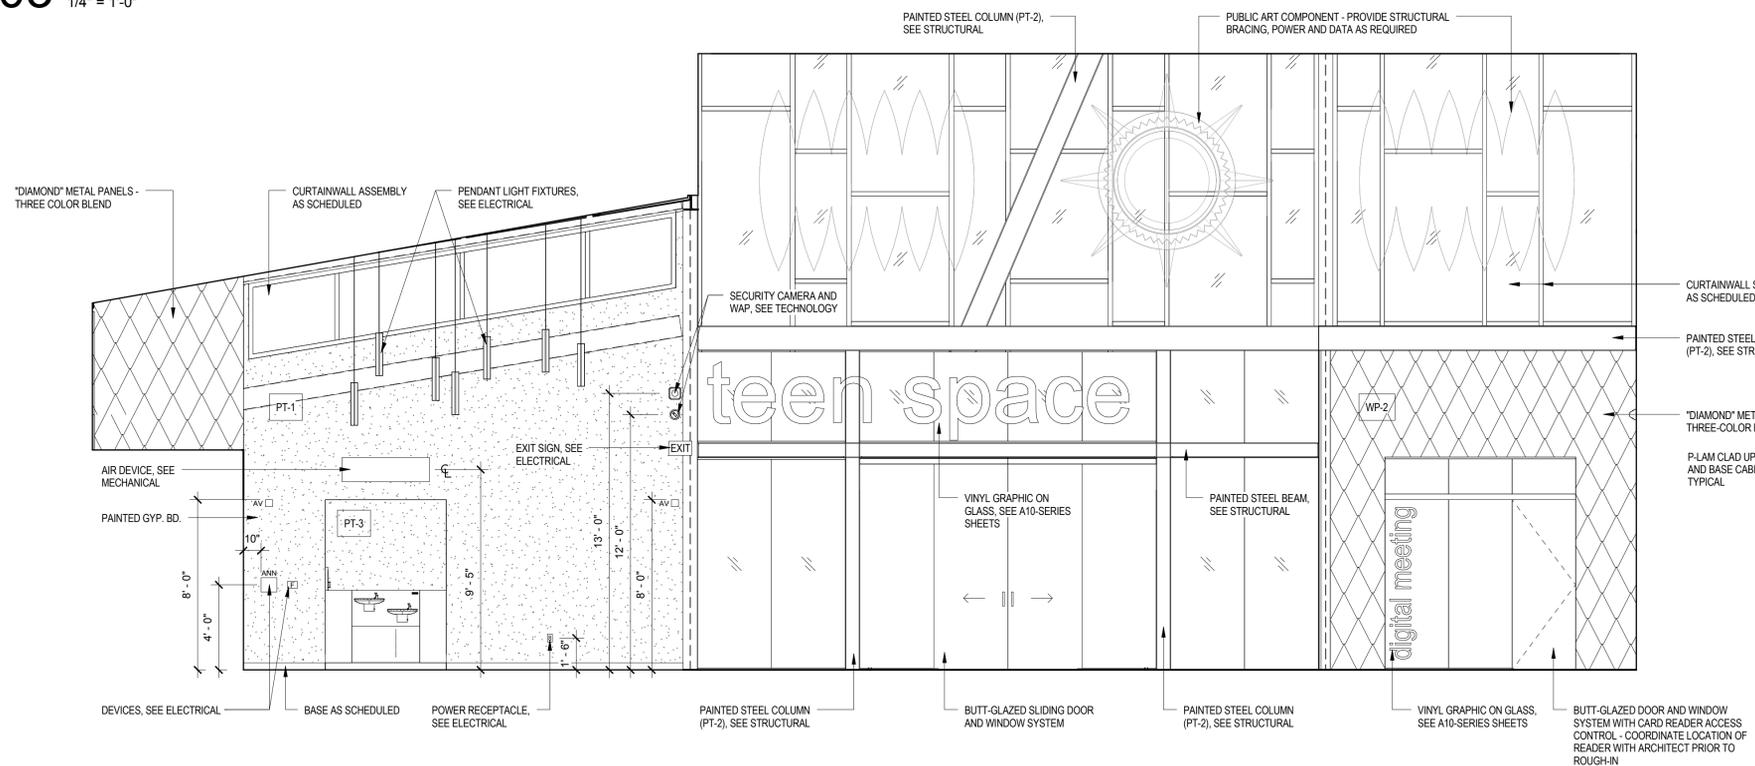


02 MARKETPLACE 112 - NORTH
1/4" = 1'-0"

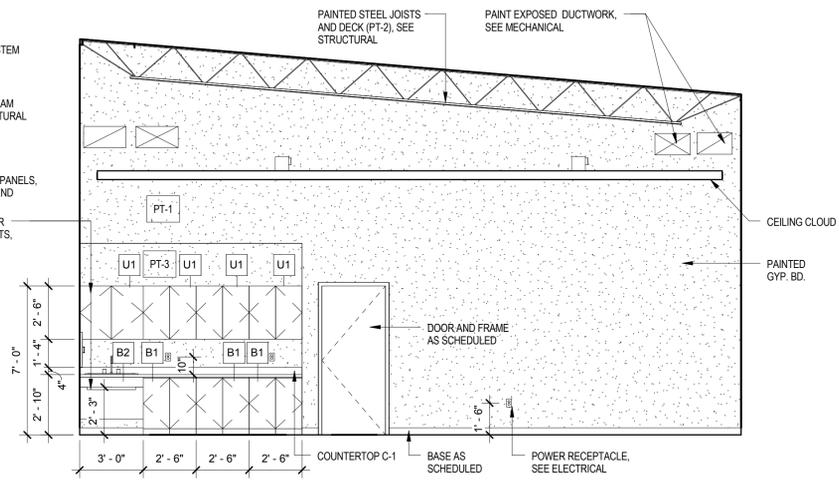


01 MEETING ROOM 109 - NORTH
1/4" = 1'-0"

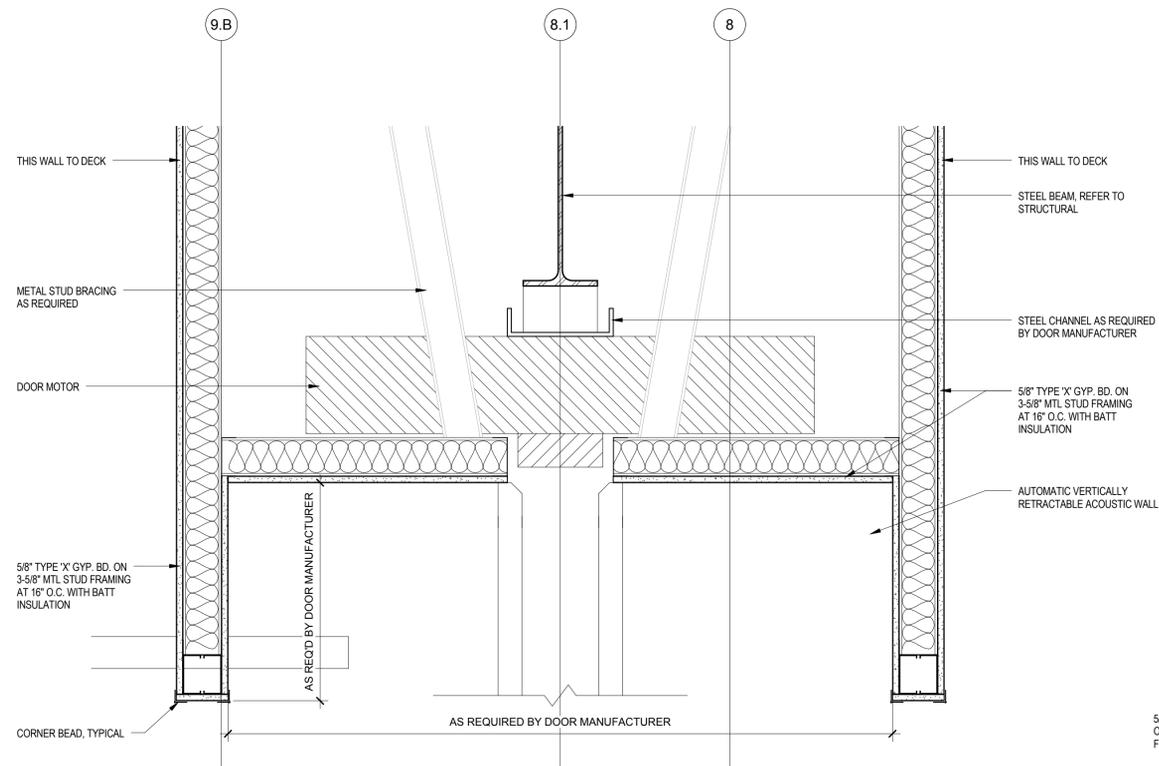


07 SOFFIT SECTION AT VERTICALLY-RETRACTABLE WALL
1 1/2" = 1'-0"

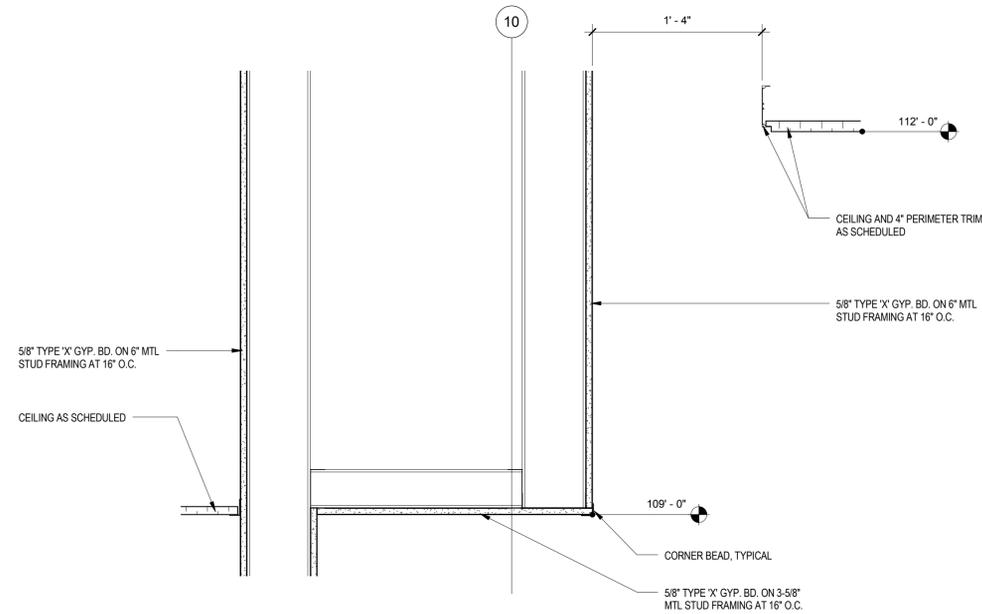


09 SECTION AT FURR DOWN
1 1/2" = 1'-0"

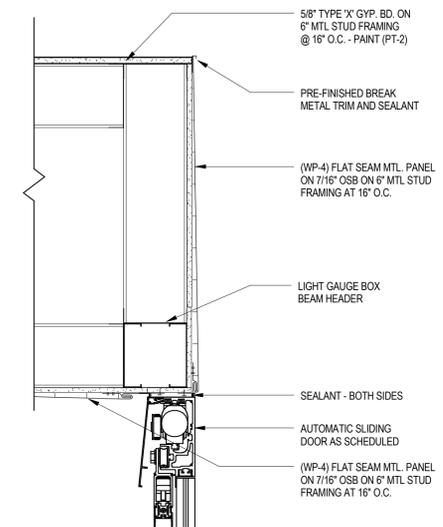


08 SECTION AT SLIDING DOORS
1 1/2" = 1'-0"

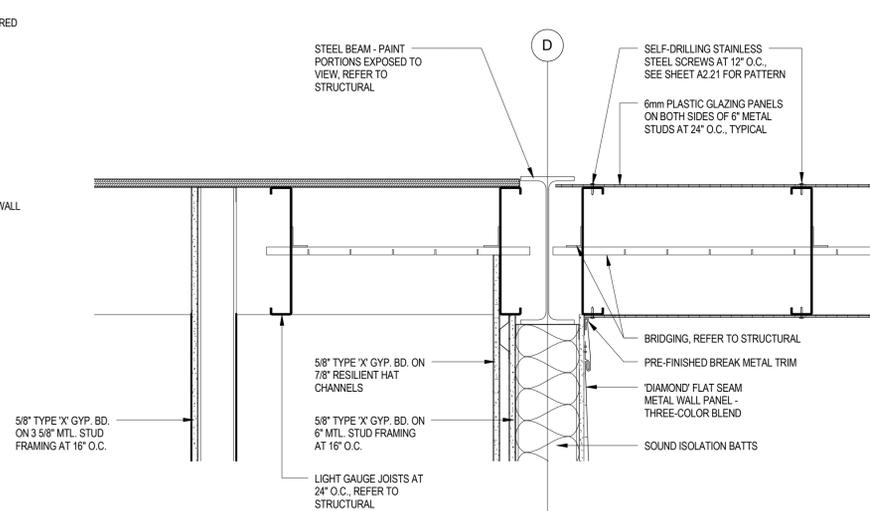


06 SECTION AT PLASTIC GLAZED CEILING
1 1/2" = 1'-0"

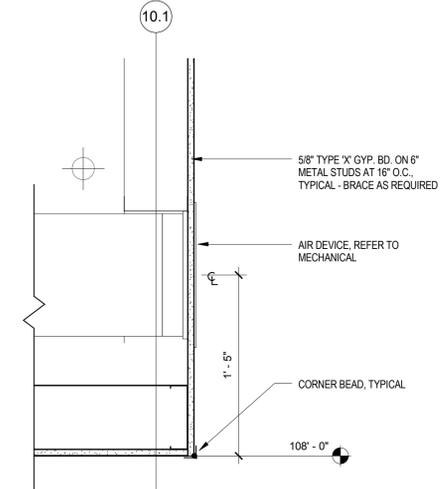


05 SECTION AT FURR DOWN
1 1/2" = 1'-0"

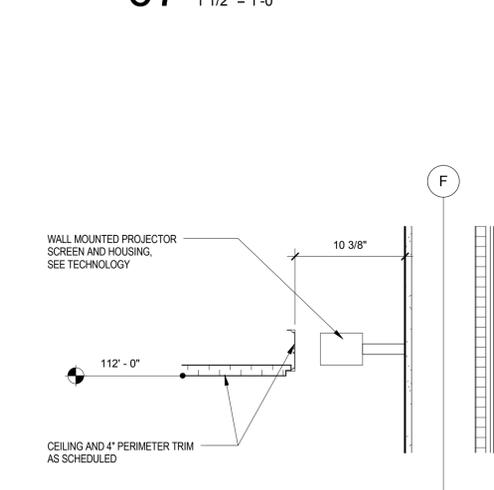


04 SECTION AT PROJECTOR SCREEN
1 1/2" = 1'-0"

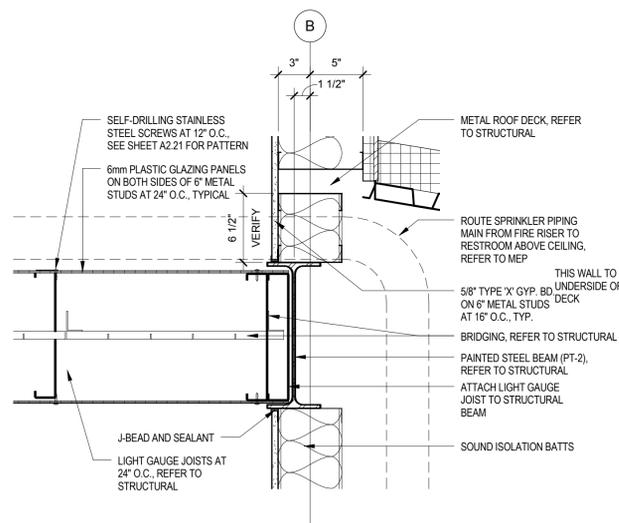

03 SECTION AT PLASTIC GLAZED CEILING
1 1/2" = 1'-0"

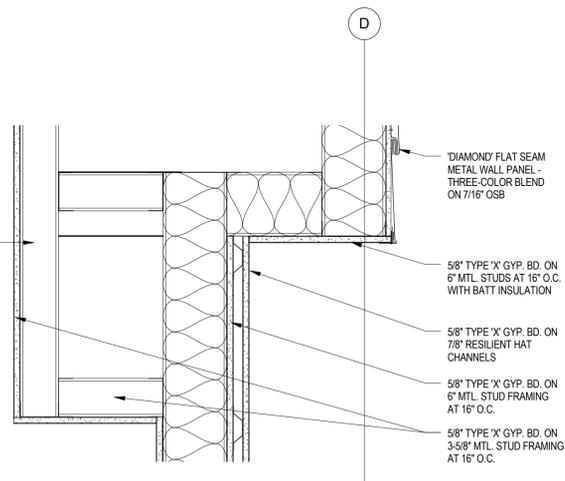

02 SECTION AT FURR DOWN
1 1/2" = 1'-0"

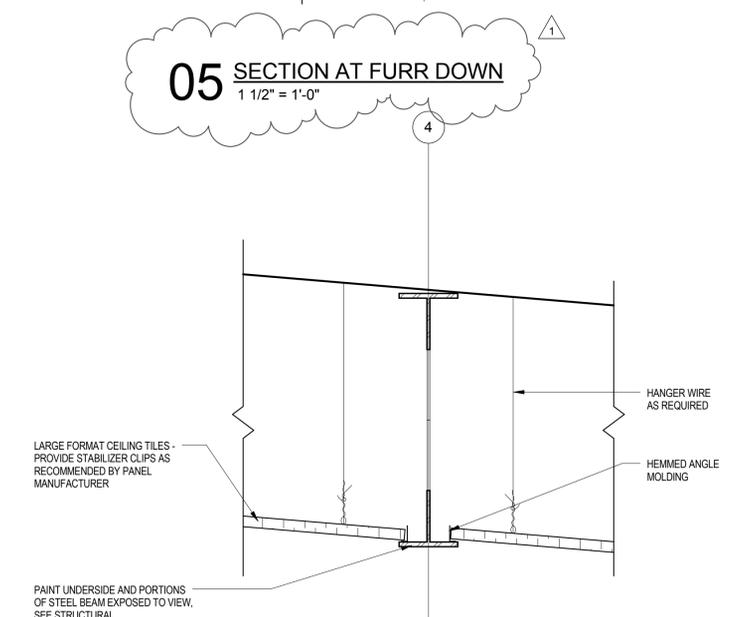

01 SECTION AT CEILING
1 1/2" = 1'-0"



These drawings are the property of LPA. If you are not the intended recipient, you should not disseminate, distribute or copy this information. If you have received this information in error, please notify the project manager at the address above. This drawing is for informational purposes only and is not to be used for construction. LPA is not responsible for any errors or omissions in these drawings. The user of these drawings is advised to verify all dimensions and conditions before construction. © 2018 LPA

Revision	Date	ADDENDUM #1
1	11/07/14	

Date	Submitted

Job No.	1462510
Date	10.17.2014
Checked by	MNC
Scale	1 1/2" = 1'-0"

INTERIOR MATERIALS LEGEND

FLOORING		SC		WOM		WB-5		WP-4		PWT		WT		EXP		EXP-PT-2		PL-7																	
PFT	PORCELAIN TILE MANUFACTURER: STONEPEAK CERAMICS STYLE/SIZE: CITY 2.0 / 8" X 48" COLOR: OLIVE CAST NOTES: 1/3 RUNNING BOND GROUT: LATICRETE, SMOKE GREY 89	CPT-1	MODULAR CARPET PLANKS MANUFACTURER: INTERFACE STYLE/SIZE: URBAN RETREAT / UR501 / 25 cm X 1m COLOR: ASH 103617 NOTES: HERRINGBONE PATTERN	SC	SEALED CONCRETE REFER TO SPECIFICATIONS	WOM	WALK-OFF MAT MANUFACTURER: SHAW CONTRACT GROUP STYLE: PORTAL, TILE 51035 COLOR: STERLING 34557 NOTE: MONOLITHIC PATTERN	WB-5	PORCELAIN TILE MANUFACTURER: STONEPEAK CERAMICS STYLE/SIZE: CITY 2.0 / COVE BASE 6" X 12" COLOR: OLIVE CAST GROUT: LATICRETE, SMOKE GREY 89	WP-4	FLAT SEAM METAL WALL PANEL MANUFACTURER: MSCI STYLE/SIZE: RECTANGULAR / 37"W X 21"H COLOR: CHARCOAL GRAY	PWT	PORCELAIN TILE MANUFACTURER: STONE PEAK CERAMICS STYLE/SIZE: CITY 2.0 / 8" X 48" COLOR: OLIVE CAST NOTES: 1/3 RUNNING BOND	WT	METAL AND GLASS WALL TILE MANUFACTURER: AMERICAN OLEAN STYLE/SIZE: MORELLO / 5/8" X 5/8" MOSAIC COLOR: LATICRETE, SMOKE GREY 89	EXP	EXPOSED STRUCTURE - UNFINISHED	EXP-PT-2	EXPOSED STRUCTURE - PAINTED MANUFACTURER: SHERWIN WILLIAMS COLOR: PORPOISE SW 7047	PL-7	PLASTIC LAMINATE MANUFACTURER: ABET LAMINATI COLOR: 406, SEI														
RT	RUBBER TILE MANUFACTURER: JOHNSONITE STYLE/SIZE: OLIO / 24" X 24" / HAMMERED COLOR: CUSTOM USING ONE FIELD COLOR AND UP TO THREE (3) ACCENT COLORS - COORDINATE WITH ARCHITECT **BASIS OF DESIGN - FIELD: 32 PEBBLE ACCENT: 294 BIGTOP, ACCENT: 148 PAPRIKA	CPT-2	MODULAR CARPET TILES MANUFACTURER: MILLIKEN STYLE/SIZE: ART MEDIA / CHARCOAL / 1 m X 1m COLOR: CINNABAR CHA03-147 NOTES: MONOLITHIC PATTERN	WB-1	RUBBER BASE MANUFACTURER: JOHNSONITE STYLE/SIZE: 4" COVE COLOR: 32 PEBBLE WG	WB-3	CARPET BASE MANUFACTURER: MILLIKEN STYLE/SIZE: ART MEDIA / CHARCOAL COLOR: CINNABAR CHA03-147 NOTES: BIND TOP EDGE OF CARPET WITH COORDINATING COLOR THREAD	WB-4	PORCELAIN TILE MANUFACTURER: AMERICAN OLEAN STYLE/SIZE: REFINED METALS / 2" X 8" COLOR: STAINLESS / HAMMERED SATIN GROUT: LATICRETE, SMOKE GREY 89	PT-4	PAINT MANUFACTURER: SHERWIN WILLIAMS COLOR: REAL RED SW 6888	PT-5	PAINT MANUFACTURER: SHERWIN WILLIAMS COLOR: KNOCKOUT ORANGE SW 6885	PT-2	PAINT MANUFACTURER: SHERWIN WILLIAMS COLOR: PORPOISE SW 7047	PT-3	PAINT MANUFACTURER: SHERWIN WILLIAMS COLOR: GLADIOLA SW 6875	ACT-1	ACOUSTICAL CEILING TILE MANUFACTURER: ARMSTRONG STYLE/SIZE: OPTIMA SQ. LAY-IN 3154 / 48" X 96" COLOR: WHITE GRID: PRELUDE 1516" TRIM: HEMMED ANGLE & HEMMED CHANNEL MOLDING	ACT-2	ACOUSTICAL CEILING TILE MANUFACTURER: ARMSTRONG STYLE/SIZE: OPTIMA SQ. TEGULAR 3249 / 48" X 54" WITH 6" TECHZONE OPTIMA TECHNICAL PANELS COLOR: WHITE. GRID: SUPRAFINE XL 916" TRIM: 4" AXIOM CLASSIC	ACT-3	ACOUSTICAL CEILING TILE MANUFACTURER: ARMSTRONG STYLE/SIZE: OPTIMA SQ. TEGULAR 3251 / 24" X 24" COLOR: WHITE GRID: SUPRAFINE XL 916" TRIM: HEMMED ANGLE MOLDING	PL-1	PLASTIC LAMINATE MANUFACTURER: ABET LAMINATI COLOR: 834, MILLERIGHE	PL-4	PLASTIC LAMINATE MANUFACTURER: ABET LAMINATI COLOR: 835, SEI	PL-2	PLASTIC LAMINATE MANUFACTURER: ABET LAMINATI COLOR: 834, SEI	PL-5	PLASTIC LAMINATE MANUFACTURER: ABET LAMINATI COLOR: 1820, SEI	PL-3	PLASTIC LAMINATE MANUFACTURER: ABET LAMINATI COLOR: 835, MILLERIGHE	PL-6	PLASTIC LAMINATE MANUFACTURER: ABET LAMINATI COLOR: 406, MILLERIGHE
BASE		WB-3		WB-4		WB-5		WP-4		PWT		WT		EXP		EXP-PT-2		PL-7																	
WB-1	RUBBER BASE MANUFACTURER: JOHNSONITE STYLE/SIZE: 4" COVE COLOR: 32 PEBBLE WG	WB-3	CARPET BASE MANUFACTURER: MILLIKEN STYLE/SIZE: ART MEDIA / CHARCOAL COLOR: CINNABAR CHA03-147 NOTES: BIND TOP EDGE OF CARPET WITH COORDINATING COLOR THREAD	WB-4	PORCELAIN TILE MANUFACTURER: AMERICAN OLEAN STYLE/SIZE: REFINED METALS / 2" X 8" COLOR: STAINLESS / HAMMERED SATIN GROUT: LATICRETE, SMOKE GREY 89	WB-5	PORCELAIN TILE MANUFACTURER: STONEPEAK CERAMICS STYLE/SIZE: CITY 2.0 / COVE BASE 6" X 12" COLOR: OLIVE CAST GROUT: LATICRETE, SMOKE GREY 89	WP-4	FLAT SEAM METAL WALL PANEL MANUFACTURER: MSCI STYLE/SIZE: RECTANGULAR / 37"W X 21"H COLOR: CHARCOAL GRAY	PT-4	PAINT MANUFACTURER: SHERWIN WILLIAMS COLOR: REAL RED SW 6888	PT-5	PAINT MANUFACTURER: SHERWIN WILLIAMS COLOR: KNOCKOUT ORANGE SW 6885	PT-2	PAINT MANUFACTURER: SHERWIN WILLIAMS COLOR: PORPOISE SW 7047	PT-3	PAINT MANUFACTURER: SHERWIN WILLIAMS COLOR: GLADIOLA SW 6875	ACT-1	ACOUSTICAL CEILING TILE MANUFACTURER: ARMSTRONG STYLE/SIZE: OPTIMA SQ. LAY-IN 3154 / 48" X 96" COLOR: WHITE GRID: PRELUDE 1516" TRIM: HEMMED ANGLE & HEMMED CHANNEL MOLDING	ACT-2	ACOUSTICAL CEILING TILE MANUFACTURER: ARMSTRONG STYLE/SIZE: OPTIMA SQ. TEGULAR 3249 / 48" X 54" WITH 6" TECHZONE OPTIMA TECHNICAL PANELS COLOR: WHITE. GRID: SUPRAFINE XL 916" TRIM: 4" AXIOM CLASSIC	ACT-3	ACOUSTICAL CEILING TILE MANUFACTURER: ARMSTRONG STYLE/SIZE: OPTIMA SQ. TEGULAR 3251 / 24" X 24" COLOR: WHITE GRID: SUPRAFINE XL 916" TRIM: HEMMED ANGLE MOLDING	PL-1	PLASTIC LAMINATE MANUFACTURER: ABET LAMINATI COLOR: 834, MILLERIGHE	PL-4	PLASTIC LAMINATE MANUFACTURER: ABET LAMINATI COLOR: 835, SEI	PL-2	PLASTIC LAMINATE MANUFACTURER: ABET LAMINATI COLOR: 834, SEI	PL-5	PLASTIC LAMINATE MANUFACTURER: ABET LAMINATI COLOR: 1820, SEI	PL-3	PLASTIC LAMINATE MANUFACTURER: ABET LAMINATI COLOR: 835, MILLERIGHE	PL-6	PLASTIC LAMINATE MANUFACTURER: ABET LAMINATI COLOR: 406, MILLERIGHE
WALLS		WB-3		WB-4		WB-5		WP-4		PWT		WT		EXP		EXP-PT-2		PL-7																	
PT-1	PAINT MANUFACTURER: SHERWIN WILLIAMS COLOR: SNOWBOUND SW 7004	PT-4	PAINT MANUFACTURER: SHERWIN WILLIAMS COLOR: REAL RED SW 6888	PT-5	PAINT MANUFACTURER: SHERWIN WILLIAMS COLOR: KNOCKOUT ORANGE SW 6885	PT-2	PAINT MANUFACTURER: SHERWIN WILLIAMS COLOR: PORPOISE SW 7047	PT-3	PAINT MANUFACTURER: SHERWIN WILLIAMS COLOR: GLADIOLA SW 6875	ACT-1	ACOUSTICAL CEILING TILE MANUFACTURER: ARMSTRONG STYLE/SIZE: OPTIMA SQ. LAY-IN 3154 / 48" X 96" COLOR: WHITE GRID: PRELUDE 1516" TRIM: HEMMED ANGLE & HEMMED CHANNEL MOLDING	ACT-2	ACOUSTICAL CEILING TILE MANUFACTURER: ARMSTRONG STYLE/SIZE: OPTIMA SQ. TEGULAR 3249 / 48" X 54" WITH 6" TECHZONE OPTIMA TECHNICAL PANELS COLOR: WHITE. GRID: SUPRAFINE XL 916" TRIM: 4" AXIOM CLASSIC	ACT-3	ACOUSTICAL CEILING TILE MANUFACTURER: ARMSTRONG STYLE/SIZE: OPTIMA SQ. TEGULAR 3251 / 24" X 24" COLOR: WHITE GRID: SUPRAFINE XL 916" TRIM: HEMMED ANGLE MOLDING	PL-1	PLASTIC LAMINATE MANUFACTURER: ABET LAMINATI COLOR: 834, MILLERIGHE	PL-4	PLASTIC LAMINATE MANUFACTURER: ABET LAMINATI COLOR: 835, SEI	PL-2	PLASTIC LAMINATE MANUFACTURER: ABET LAMINATI COLOR: 834, SEI	PL-5	PLASTIC LAMINATE MANUFACTURER: ABET LAMINATI COLOR: 1820, SEI	PL-3	PLASTIC LAMINATE MANUFACTURER: ABET LAMINATI COLOR: 835, MILLERIGHE	PL-6	PLASTIC LAMINATE MANUFACTURER: ABET LAMINATI COLOR: 406, MILLERIGHE								
CEILING		WB-3		WB-4		WB-5		WP-4		PWT		WT		EXP		EXP-PT-2		PL-7																	
GWB	GYPNUM BOARD CEILING COLOR: REFER TO REFLECTED CEILING PLANS	ACT-1	ACOUSTICAL CEILING TILE MANUFACTURER: ARMSTRONG STYLE/SIZE: OPTIMA SQ. LAY-IN 3154 / 48" X 96" COLOR: WHITE GRID: PRELUDE 1516" TRIM: HEMMED ANGLE & HEMMED CHANNEL MOLDING	ACT-2	ACOUSTICAL CEILING TILE MANUFACTURER: ARMSTRONG STYLE/SIZE: OPTIMA SQ. TEGULAR 3249 / 48" X 54" WITH 6" TECHZONE OPTIMA TECHNICAL PANELS COLOR: WHITE. GRID: SUPRAFINE XL 916" TRIM: 4" AXIOM CLASSIC	ACT-3	ACOUSTICAL CEILING TILE MANUFACTURER: ARMSTRONG STYLE/SIZE: OPTIMA SQ. TEGULAR 3251 / 24" X 24" COLOR: WHITE GRID: SUPRAFINE XL 916" TRIM: HEMMED ANGLE MOLDING	PL-1	PLASTIC LAMINATE MANUFACTURER: ABET LAMINATI COLOR: 834, MILLERIGHE	PL-4	PLASTIC LAMINATE MANUFACTURER: ABET LAMINATI COLOR: 835, SEI	PL-2	PLASTIC LAMINATE MANUFACTURER: ABET LAMINATI COLOR: 834, SEI	PL-5	PLASTIC LAMINATE MANUFACTURER: ABET LAMINATI COLOR: 1820, SEI	PL-3	PLASTIC LAMINATE MANUFACTURER: ABET LAMINATI COLOR: 835, MILLERIGHE	PL-6	PLASTIC LAMINATE MANUFACTURER: ABET LAMINATI COLOR: 406, MILLERIGHE																
CABINET BODIES AND CABINET DOORS		WB-3		WB-4		WB-5		WP-4		PWT		WT		EXP		EXP-PT-2		PL-7																	
PL-1	PLASTIC LAMINATE MANUFACTURER: ABET LAMINATI COLOR: 834, MILLERIGHE	PL-4	PLASTIC LAMINATE MANUFACTURER: ABET LAMINATI COLOR: 835, SEI	PL-2	PLASTIC LAMINATE MANUFACTURER: ABET LAMINATI COLOR: 834, SEI	PL-5	PLASTIC LAMINATE MANUFACTURER: ABET LAMINATI COLOR: 1820, SEI	PL-3	PLASTIC LAMINATE MANUFACTURER: ABET LAMINATI COLOR: 835, MILLERIGHE	PL-6	PLASTIC LAMINATE MANUFACTURER: ABET LAMINATI COLOR: 406, MILLERIGHE																								
COUNTERTOPS		WB-3		WB-4		WB-5		WP-4		PWT		WT		EXP		EXP-PT-2		PL-7																	
C-1	SOLID SURFACE MANUFACTURER: CORIAN COLOR: ANTARCTICA	B-1	DUAL WINDOW SHADES MANUFACTURER: MECHOSHADE STYLE: SHEAR AND BLACK-OUT / ELECTRIC COLOR: TO BE SELECTED FROM MANUFACTURER'S FULL RANGE	B-2	WINDOW SHADES MANUFACTURER: MECHOSHADE STYLE: SHEAR / MANUAL COLOR: TO BE SELECTED FROM MANUFACTURER'S FULL RANGE	B-3	WINDOW BLINDS MANUFACTURER: LEVOLOR STYLE: 1" METAL BLINDS COLOR: TO BE SELECTED FROM MANUFACTURER'S FULL RANGE	WD	WOOD DOORS CLAD IN PLASTIC LAMINATE MANUFACTURER: ABET LAMINATI FACES OF DOOR: 406, MILLERIGHE EDGE BANDING ON DOOR: 1820, SEI	F	ALUMINUM DOOR FRAMES MANUFACTURER: FRAMEWORKS COLOR: WHITE PAINTED FINISH																								


ROOM FINISH SCHEDULE

NO.	ROOM NAME	FLOOR				WALLS				CEILING FINISH	WINDOW COVERING	REMARKS
		FINISH	BASE	NORTH	EAST	SOUTH	WEST					
100	VESTIBULE	WOM	--	WP-2	--	WP-2	--	WP-2	--	WP-4		
101	LOBBY	WOM / CPT-1	WB-2	PT-1	--	PT-1	--	PT-1	--	ACT-1 / EXP-PT-2	3	
102	HALL	PFT / WOM	WB-4 / WB-5	PT-1	PT-1	--	PT-1	--	PT-1 / WP-4	GWB		
103	UNISEX T/R	PFT	WB-4 / WB-5	PWT	PWT	PWT	PWT	PWT	PWT / WT	GWB	5, 7	
104	FAMILY T/R	PFT	WB-4 / WB-5	PWT	PWT	PWT	PWT	PWT	PWT / WT	GWB	5, 7	
105	FAMILY T/R	PFT	WB-4 / WB-5	PWT	PWT / WT	PWT	PWT	PWT	PWT	GWB	5, 7	
106	UNISEX T/R	PFT	WB-4 / WB-5	PWT	PWT / WT	PWT	PWT	PWT	PWT	GWB	5, 7	
107	TEEN SPACE	CPT-1	WB-2	--	WP-2 / PT-1	--	PT-1 / PT-4	--	PT-1 / PT-4	PLASTIC GLAZING	3	
108	DIGITAL MEETING ROOM	CPT-1	WB-2	PT-1	PT-1	PT-1	PT-1	PT-1	PT-1 / PT-5	ACT-2 / EXP-PT-2	3	
109	MEETING ROOM	CPT-1	WB-2	PT-1 / PT-3	PT-1	PT-1	PT-1	PT-1	PT-1	ACT-2 / EXP-PT-2	B-1	3
110	STORAGE	CPT-1	WB-2	PT-1	PT-1	PT-1	PT-1	PT-1	PT-1	ACT-3	3	
111	FLEX ROOM	CPT-1	WB-2	PT-1	PT-1	PT-1	PT-1	PT-1	PT-1	ACT-2 / EXP-PT-2	B-1	3
112	MARKETPLACE	CPT-1	WB-2	--	PT-1	--	PT-1	--	PT-1	ACT-1 / EXP-PT-2	3	
113	READING	CPT-1/CPT-2	WB-2	--	PT-1	--	PT-1	--	PT-1	ACT-1 / EXP-PT-2	3	
114	CHILDREN'S READING	CPT-1/CPT-2	WB-2	--	PT-1	--	PT-1	--	PT-1	ACT-1 / EXP-PT-2	3	
115	CHILDREN'S ACTIVITY AREA	CPT-2	WB-3	za	PLASTIC GLAZING	PT-1	PT-1	PT-1	PT-1 / PT-5	GWB / PLASTIC GLAZING	3	
116	STUDY ROOM	CPT-1	WB-2	PT-3	PT-3	PT-3	PT-3	PT-3	PT-3	A-GWB	3	
117	STUDY ROOM	CPT-1	WB-2	PT-3	PT-3	PT-3	PT-3	PT-3	PT-3	A-GWB	3	
118	SERVICE DESK	CPT-1	WB-2	--	PT-1	--	PT-1	--	PT-1	A-GWB	3	
119	STAFF WORKROOM	RT	WB-1	PT-1	PT-1	PT-1	PT-1	PT-1	PT-1	A-GWB / ACT-3	B-2	3
120	BOOK DROP	RT	WB-1	PT-1	PT-1	PT-1	PT-1	PT-1	PT-1	GWB	2, 3, 6	
121	HALL	RT	WB-1	--	PT	--	PT	--	PT	ACT-3	3	
122	HALL	RT	WB-1	PT	PT	PT	PT	PT	PT	ACT-3	1, 3	
123	OFFICE	CPT-1	WB-2	PT-1	PT-1	PT-1	PT-1	PT-1	PT-1	ACT-3	B-3	3
124	STORAGE	RT	WB-1	PT-1	PT-1	PT-1	PT-1	PT-1	PT-1	ACT-3	3	
125	MDF	SC	WB-1	PT-1	PT-1	PT-1	PT-1	PT-1	PT-1	EXP	3, 4	
126	BREAK ROOM	RT	WB-1	PT-1	PT-1	PT-1	PT-1	PT-1	PT-1	ACT-3	B-2	3
127	JAN.	SC	WB-1	PT-1	PT-1	PT-1	PT-1	PT-1	PT-1	EXP	3	
128	STAFF T/R	PFT	WB-4 / WB-5	PWT / WT	PWT	PWT	PWT	PWT	PWT	GWB	5, 7	
129	MECHANICAL	SC	WB-1	PT-1	PT-1	PT-1	PT-1	PT-1	PT-1	EXP	3	
130	MECHANICAL	SC	WB-1	PT-1	PT-1	PT-1	PT-1	PT-1	PT-1	EXP	3	
131	VENDING	CONC	--	--	--	--	--	--	--	EXP-PT-2	3	

DOOR SCHEDULE


NO.	LOCATION	TYPE	PAIR	DOOR			MATL	FINISH	GLAZING	FIRE RATING	HARDWARE SET	FRAME			DETAILS			REMARKS
				WIDTH	HEIGHT	THICK.						TYPE	MATL	FINISH	HEAD	JAMB	THRESHOLD	
100	VESTIBULE	AS	PR	14'-6"	8'-0"	0'-1 3/4"	AL	FF	T	01	--	AL	FF	13/A6.21	3/A8.01	12/A6.21	1	
101	VESTIBULE	AS	PR	14'-6"	8'-0"	0'-1 3/4"	AL	FF	T	01	--	AL	FF	13/A6.21	3/A8.01	12/A6.21	1	
103	UNISEX T/R	F	--	3'-0"	7'-0"	0'-1 3/4"	SCWD	PL	--	10	A	AL	FF	2/A6.21	2/A6.21	2/A6.21	9	
104	FAMILY T/R	F	--	3'-0"	7'-0"	0'-1 3/4"	SCWD	PL	--	10	A	AL	FF	2/A6.21	2/A6.21	2/A6.21	9	
105	FAMILY T/R	F	--	3'-0"	7'-0"	0'-1 3/4"	SCWD	PL	--	10	A	AL	FF	2/A6.21	2/A6.21	2/A6.21	9	
106	UNISEX T/R	F	--	3'-0"	7'-0"	0'-1 3/4"	SCWD	PL	--	10	A	AL	FF	2/A6.21	2/A6.21	2/A6.21	9	
107A	TEEN SPACE	AG	PR	3'-6"	9'-8"	0'-0 1/2"	GL	--	T	01	--	FF	16/A6.21	--	16/A6.21	2		
107B	MARKETPLACE	AG	--	3'-3"	8'-0"	0'-0 1/2"	GL	--	T	02	W24	--	FF	15/A6.21	14/A6.21	--	9	
108	DIGITAL MEETING ROOM	AG	--	3'-0"	8'-0"	0'-0 1/2"	GL	--	T	13	W26	--	FF	15/A6.21	14/A6.21	--	3, 5, 9	
109A	MEETING ROOM	AG	--	3'-0"	8'-0"	0'-0 1/2"	GL	--	T	02	W25	--	FF	16/A6.21	--	16/A6.21	2, 9	
109B	MEETING ROOM	AG	PR	3'-6"	8'-0"	0'-0 1/2"	GL	--	T	01	W25	--	FF	15/A6.21	14/A6.21	--	2, 9	
110	STORAGE	F	--	3'-0"	7'-0"	0'-1 3/4"	SCWD	PL	--	08	A	AL	FF	1/A6.21	1/A6.21	--	9	
111A	MARKETPLACE	AG	--	3'-0"	8'-0"	0'-0 1/2"	GL	--	T	02	W25	--	FF	15/A6.21	14/A6.21	--	3, 4, 9	
111B	READING	AG	PR	3'-6"	8'-0"	0'-0 1/2"	GL	--	T	01	W25	--	FF	16/A6.21	--	16/A6.21	2, 4, 9	
111C	FLEX ROOM	FG	--	3'-0"	8'-0"	0'-1 3/4"	AL	FF	T	03	W27	--	FF	14/A6.11	11/A8.04	--	4, 9	
113	READING	FG	--	3'-0"	8'-0"	0'-1 3/4"	AL	FF	T	03	W12	--	FF	14/A6.11	11/A8.04	--	9	
114	CHILDREN'S READING	FG	--	3'-0"	8'-0"	0'-1 3/4"	AL	FF	T	03	W15	--	FF	14/A6.11	11/A8.04	--	10/A6.21	9
116	STUDY ROOM	AG	--	3'-6"	8'-0"	0'-0 1/2"	GL	--	T	02	W23	--	FF	15/A6.21	14/A6.21	--	9	
119	STAFF WORKROOM	AG	--	3'-0"	7'-0"	0'-0 1/2"	GL	--	T	13	W19	--	FF	15/A6.21	14/A6.21	--	6, 9	
120	BOOK DROP	F	--	3'-0"	7'-0"	0'-1 3/4"	SCWD	PL	--	2 HR								

GENERAL NOTES
 1. ALL EXTERIOR EXPOSED STEEL TO BE PAINTED. COLOR SHALL BE SELECTED BY ARCHITECT.

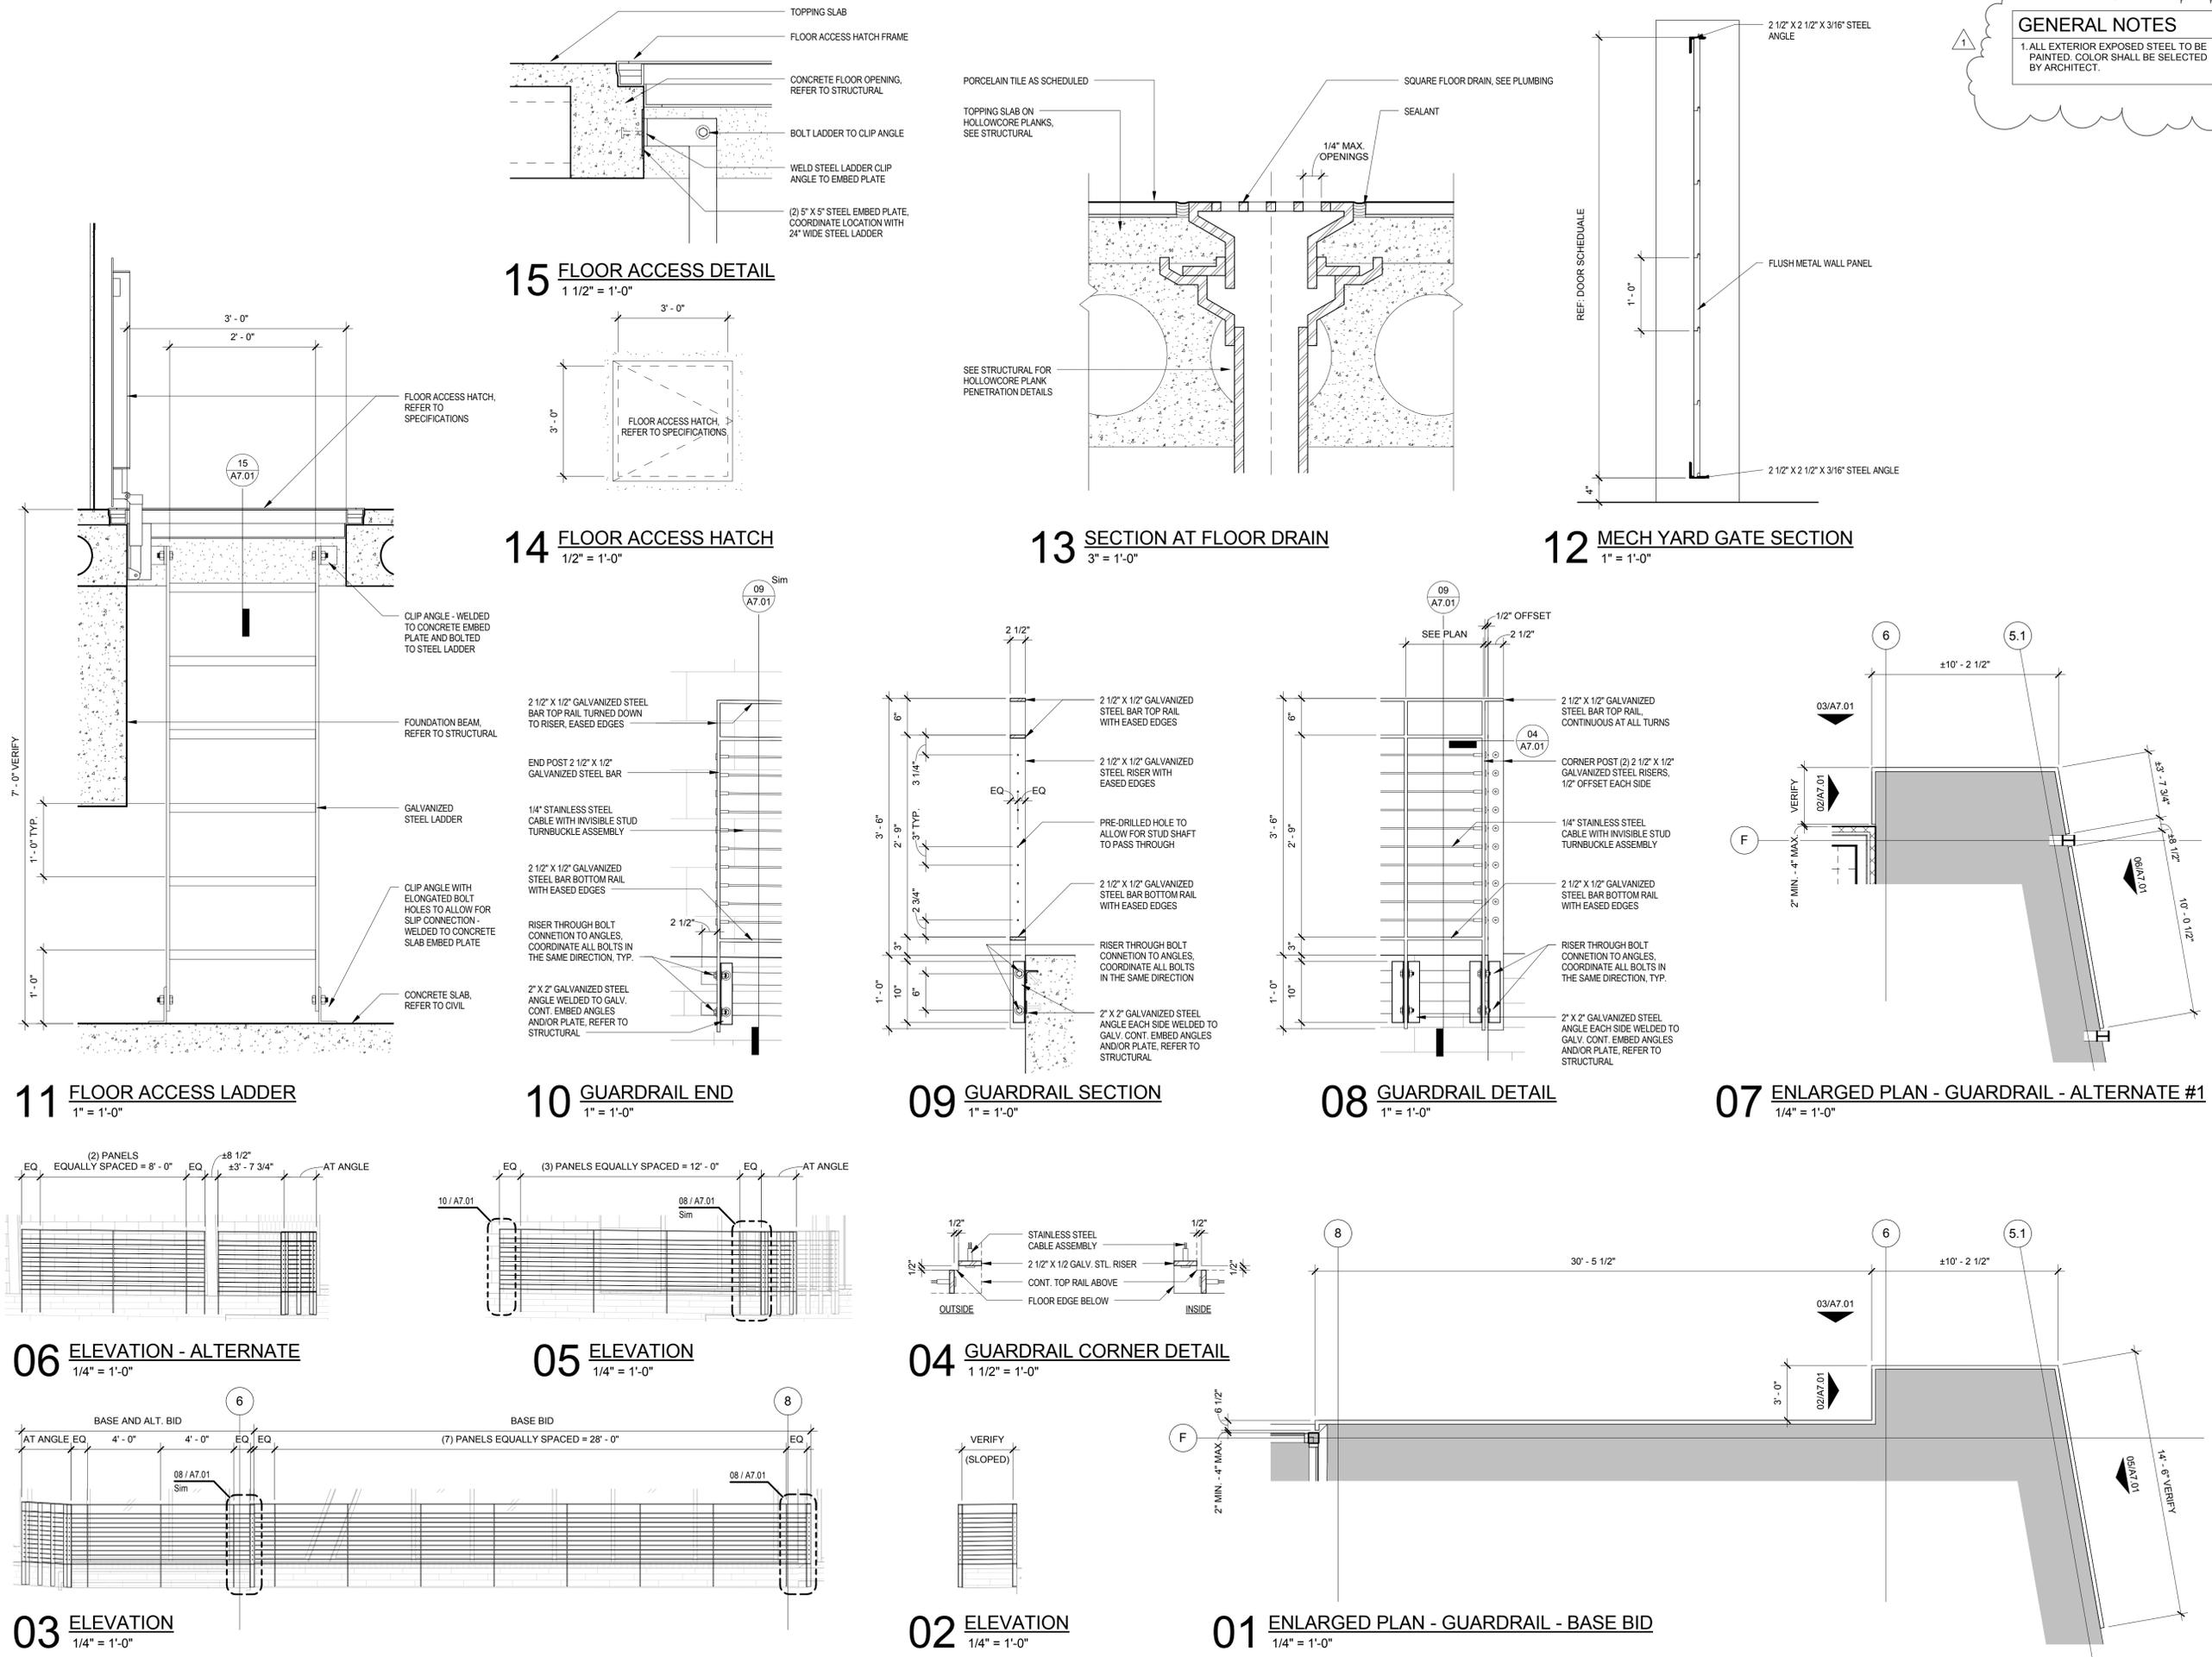


Date	11/07/14
Revision	1 ADDENDUM #1
Date	
Submittal	


MISC. DETAILS

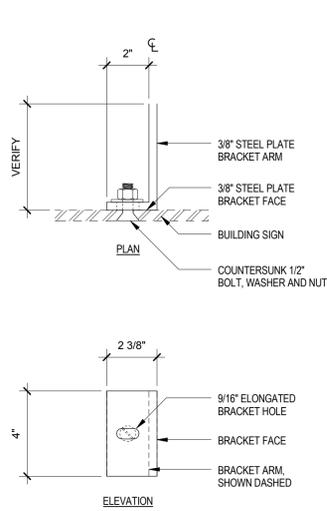


15 DETAIL - BRACKET
3" = 1'-0"

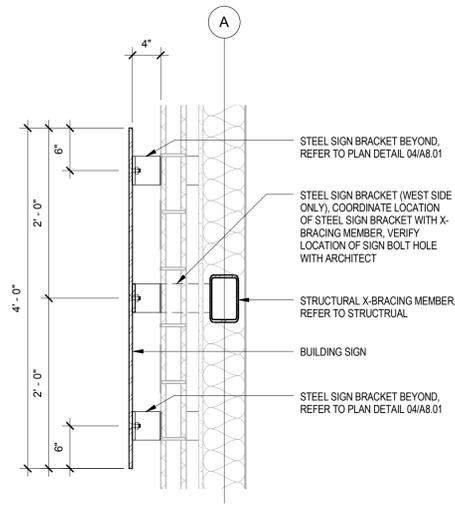

14 SECTION - SIGN
1" = 1'-0"

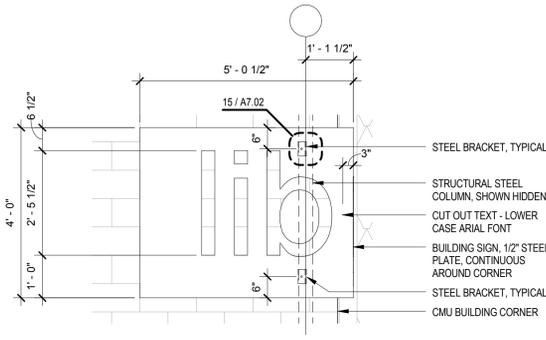


13 BUILDING SIGN TYPE T (NORTH)
1/2" = 1'-0"

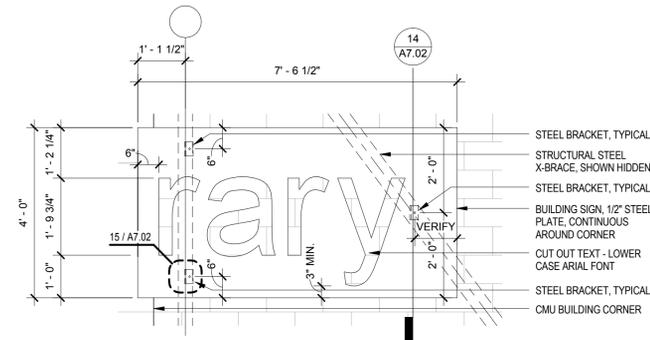


12 BUILDING SIGN TYPE T (WEST)
1/2" = 1'-0"

GENERAL NOTES


1. ALL EXTERIOR EXPOSED STEEL TO BE PAINTED. COLOR SHALL BE SELECTED BY ARCHITECT.

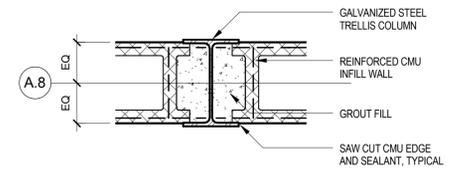


11 PLAN DETAIL
1 1/2" = 1'-0"

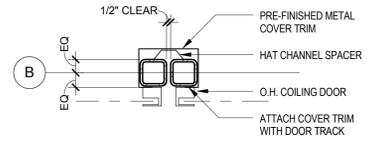


10 PLAN DETAIL
1 1/2" = 1'-0"

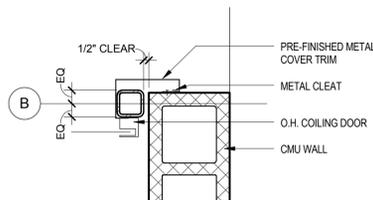


09 PLAN DETAIL
1 1/2" = 1'-0"

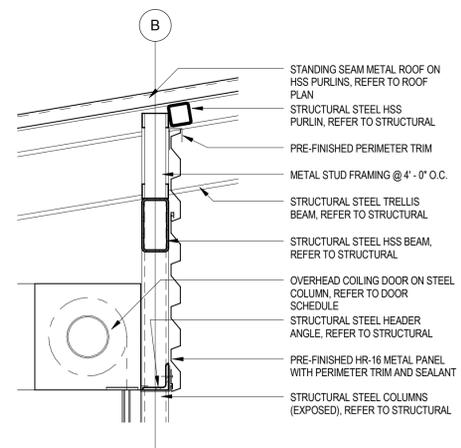


04 SECTION DETAIL
1 1/2" = 1'-0"

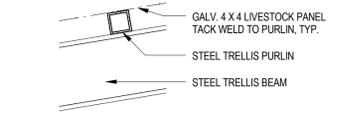


08 TRELLIS SECTION DETAIL
1 1/2" = 1'-0"

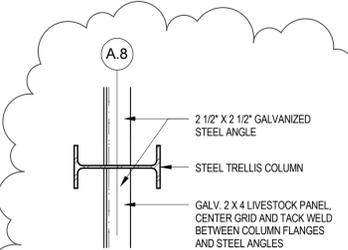


07 TRELLIS PLAN DETAIL
1 1/2" = 1'-0"

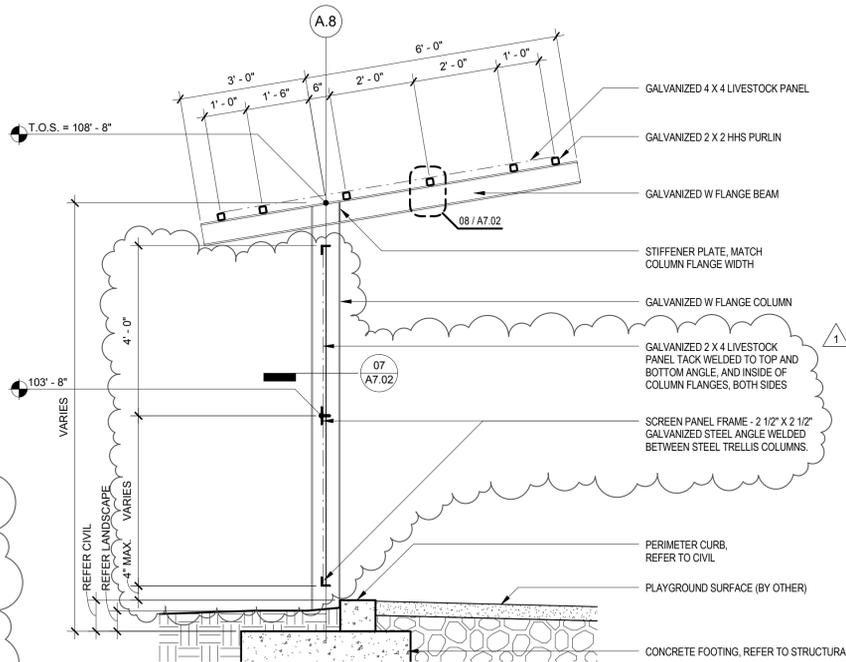


06 TRELLIS STRUCTURE - VENDING/PLAY AREA
1/2" = 1'-0"

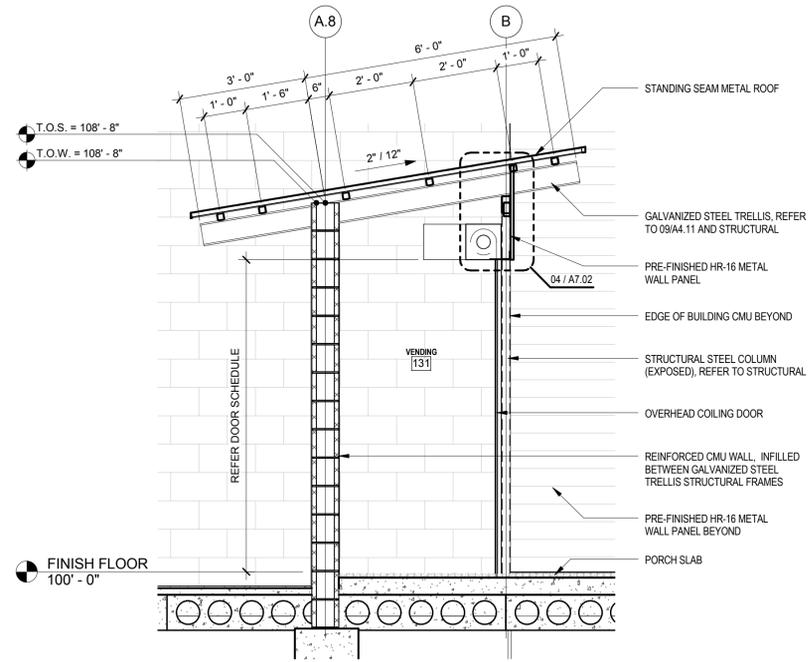


05 WALL SECTION - VENDING AREA
1/2" = 1'-0"

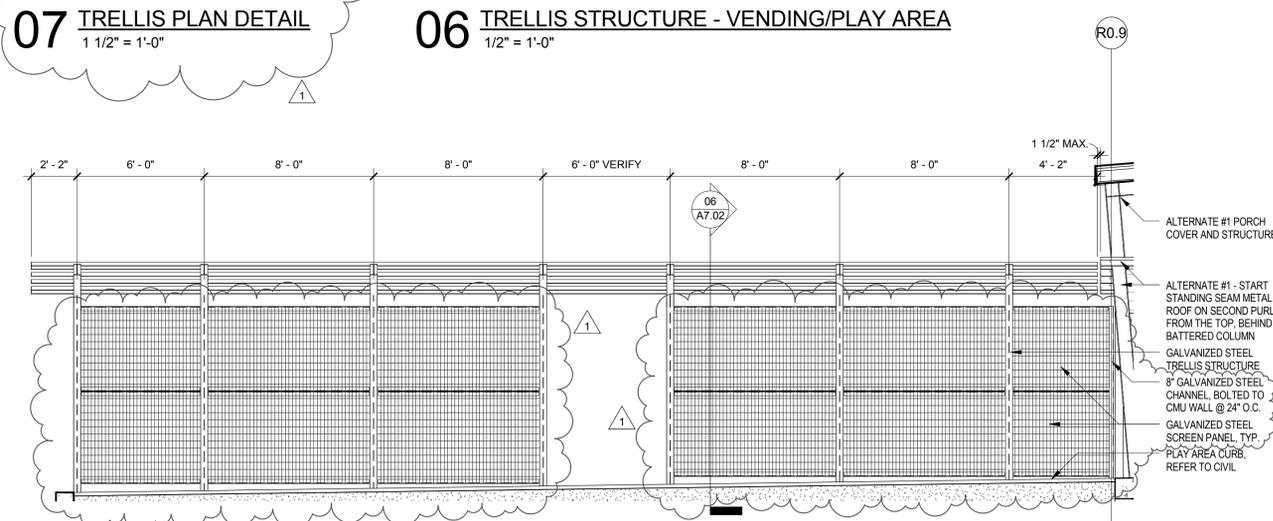


03 EXTERIOR ELEVATION - TRELLIS ALTERNATE #2
1/4" = 1'-0"

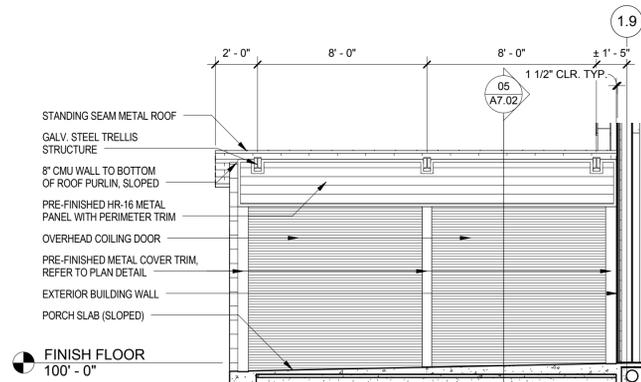

02 EXTERIOR ELEVATION - VENDING AREA
1/4" = 1'-0"

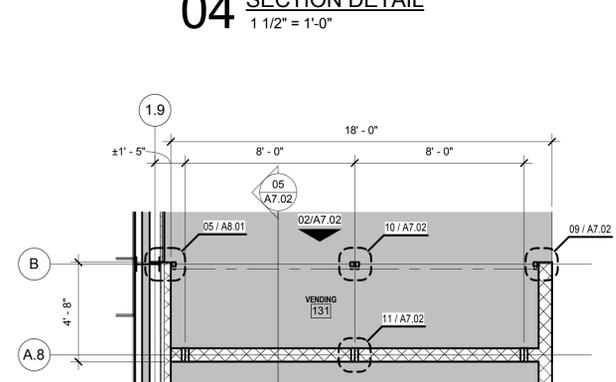

01 ENLARGED FLOOR PLAN - VENDING AREA
1/4" = 1'-0"

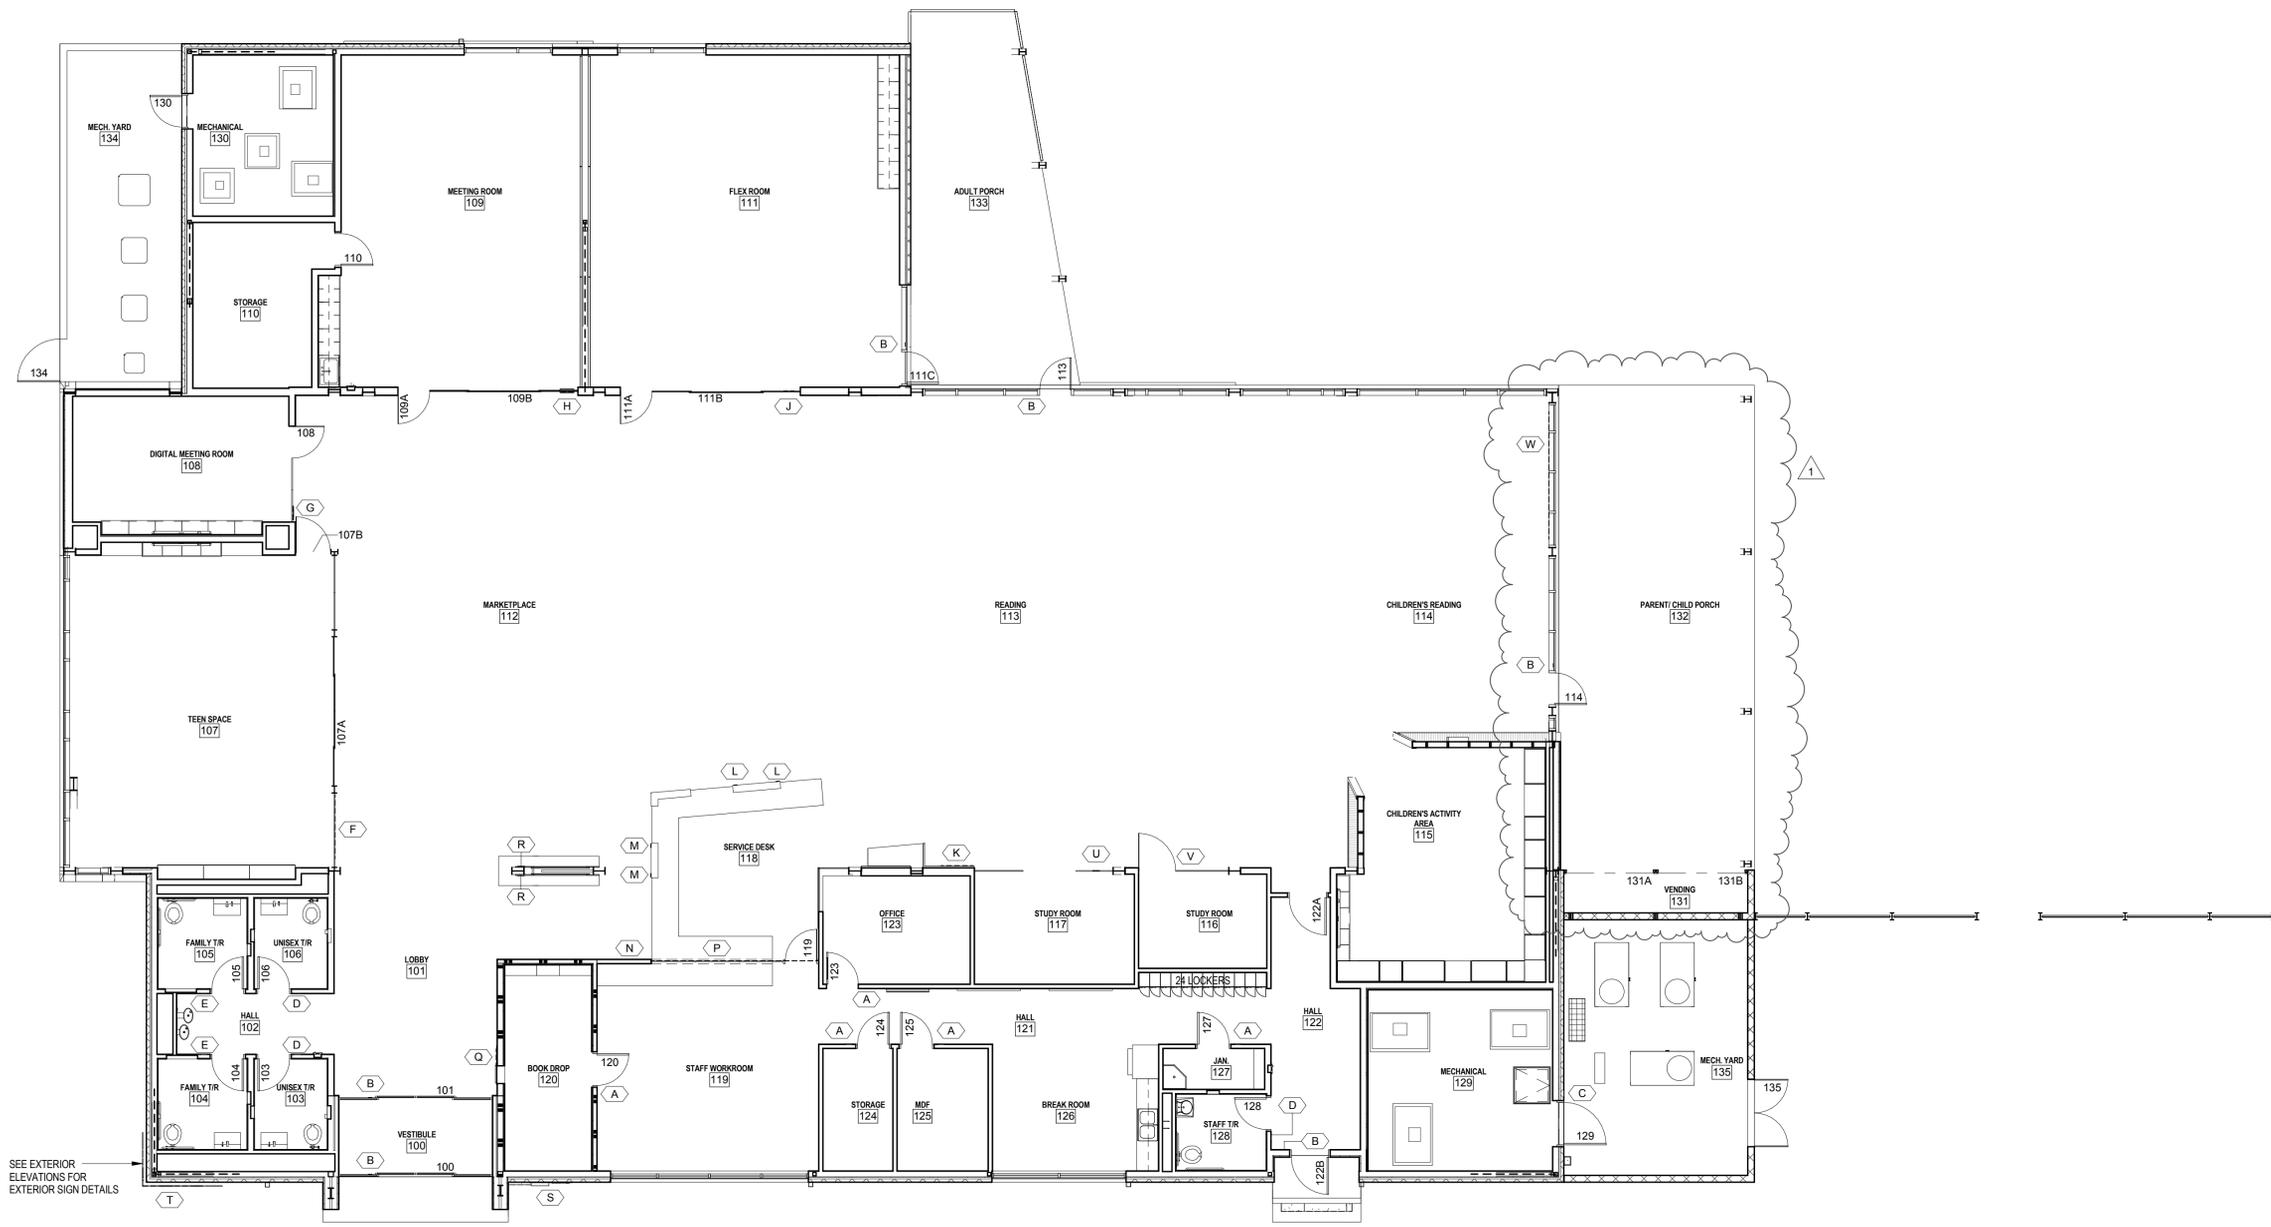

SEE EXTERIOR ELEVATIONS FOR EXTERIOR SIGN DETAILS



01 SIGNAGE PLAN - WITH ALTERNATE
1/8" = 1'-0"

? DENOTES SIGNAGE TYPE - REFER TO SHEETS A10.11, A10.12 & A10.13

LEGEND

Small text block containing project information and a copyright notice for 2014.

Date	11/07/14
Revision	1 ADDENDUM #1

Submittal	
Date	

Job No.	1462510
Date	10.17.2014
Checked by	MNC
Scale	1/8" = 1'-0"

SIGNAGE PLAN - WITH ALTERNATE

A10.01



DISTRICT 2 BRANCH LIBRARY
 U.S. HWY 87 - SAN ANTONIO, TEXAS 78222
 Developed for CITY OF SAN ANTONIO

