

AN ORDINANCE **8831 0**

**RENAMING GAMMA ROAD TO HARDY OAK AS REQUESTED  
BY WILLIAM T. ELLIS, SENIOR VICE PRESIDENT OF  
CONCORD CORPORATION.**

\* \* \* \* \*

**WHEREAS**, Gamma Road is a one-block street extending from the access road of F.M. 1604 to Proton Road, and

**WHEREAS**, the City of San Antonio's Major Thoroughfare Plan shows a planned major arterial street named Hardy Oak Boulevard extending in a southerly direction from the existing Stone Oak Parkway toward Gamma Road; and

**WHEREAS**, a portion of Hardy Oak Boulevard has been constructed at Stone Oak Parkway and, as planned when completed, will connect and become the northern extension of the existing Gamma Road; and

**WHEREAS**, the developer of property north of Gamma Road proposes development and construction of a separate section of Hardy Oak Boulevard to begin in January 1999; and

**WHEREAS**, no buildings currently front the existing Gamma Road; and

**WHEREAS**, to eliminate future name confusion once the completed Hardy Oak Boulevard connects to the existing Gamma Road, it is beneficial that Gamma Road be renamed Hardy Oak Boulevard before commencement of the new construction; and

**WHEREAS**, the U.S. Postal Service, City Public Service, and Bexar Metro 911 as well as the City's, Planning Department, Department of Public Works, and Fire Department support such name change; **NOW THEREFORE**,

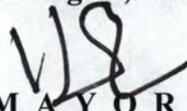
**BE IT ORDAINED BY THE CITY COUNCIL OF THE CITY OF SAN ANTONIO:**

**SECTION 1.** Gamma Road is hereby renamed Hardy Oak Boulevard.

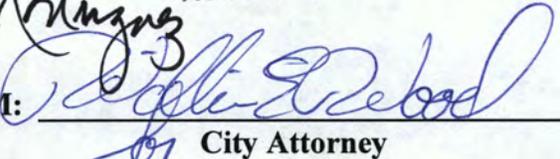
**SECTION 2.** City staff are directed to take the necessary action to ensure that said renaming is properly promulgated as soon as possible following the effective date of this ordinance.

**SECTION 3.** This ordinance shall take effect ten (10) days from passage.

**PASSED AND APPROVED this 20th day of August, 1998.**

  
MAYOR  
Howard W. Peak

ATTEST:   
City Clerk

APPROVED AS TO FORM:   
City Attorney

MEETING OF THE CITY COUNCIL

	ALAMODOME
	ARTS & CULTURAL AFFAIRS
	ASSET MANAGEMENT
	AVIATION
	BUDGET & MANAGEMENT ANALYSIS
1	BUILDING INSPECTIONS
	HOUSE NUMBERING
	CITY ATTORNEY
	MUNICIPAL COURT
	REAL ESTATE (FASSNIDGE)
	REAL ESTATE (WOOD)
	RISK MANAGEMENT
	CITY MANAGER
	SPECIAL PROJECTS - FRANCES GONZALES
	CITY PUBLIC SERVICE - GENERAL MANAGER
1	CITY PUBLIC SERVICE - MAPS AND RECORDS
	CODE COMPLIANCE
	COMMERCIAL RECORDER
	COMMUNITY INITIATIVES
	COMMUNITY RELATIONS
	PUBLIC INFORMATION
	CONVENTION AND VISITORS BUREAU
	CONVENTION CENTER EXPANSION OFFICE
	CONVENTION FACILITIES
	ECONOMIC DEVELOPMENT
	FINANCE - DIRECTOR
1	FINANCE - ASSESSOR
	FINANCE - CONTROLLER
	FINANCE - GRANTS
	FINANCE - TREASURY
1	FIRE DEPARTMENT
	HOUSING AND COMMUNITY DEVELOPMENT
	HUMAN RESOURCES (PERSONNEL)
1	INFORMATION SERVICES
	INTERGOVERNMENTAL RELATIONS
	INTERNAL REVIEW
	INTERNATIONAL AFFAIRS
	LIBRARY
	METROPOLITAN HEALTH DISTRICT
	MUNICIPAL CODE CORPORATION
	MUNICIPAL COURT
	PARKS AND RECREATION
	MARKET SQUARE
1	PLANNING DEPARTMENT
	DISABILITY ACCESS OFFICE
1	LAND DEVELOPMENT SERVICES
1	POLICE DEPARTMENT
	GROUND TRANSPORTATION
1	PUBLIC WORKS DIRECTOR
	CAPITAL PROJECTS
1	CENTRAL MAPPING <i>W/ ATTACHMENTS</i>
	ENGINEERING
	PARKING DIVISION
1	REAL ESTATE DIVISION
	SOLID WASTE
1	TRAFFIC ENGINEERING
	PURCHASING AND GENERAL SERVICES
1	SAN ANTONIO WATER SYSTEMS (SAWS)
	VIA
	YOUTH INITIATIVES
1	<i>SANDRA (FILE COPY IN "MAILING LIST - STREET NAME CHANGES") (W/ HISTORIC VALUE)</i>
1	<i>(WITH LETTER TO PETITIONER)</i>

AGENDA ITEM NUMBER: 24

DATE: AUG 20 1998

MOTION: \_\_\_\_\_

ORDINANCE NUMBER: 88310

RESOLUTION NUMBER: \_\_\_\_\_

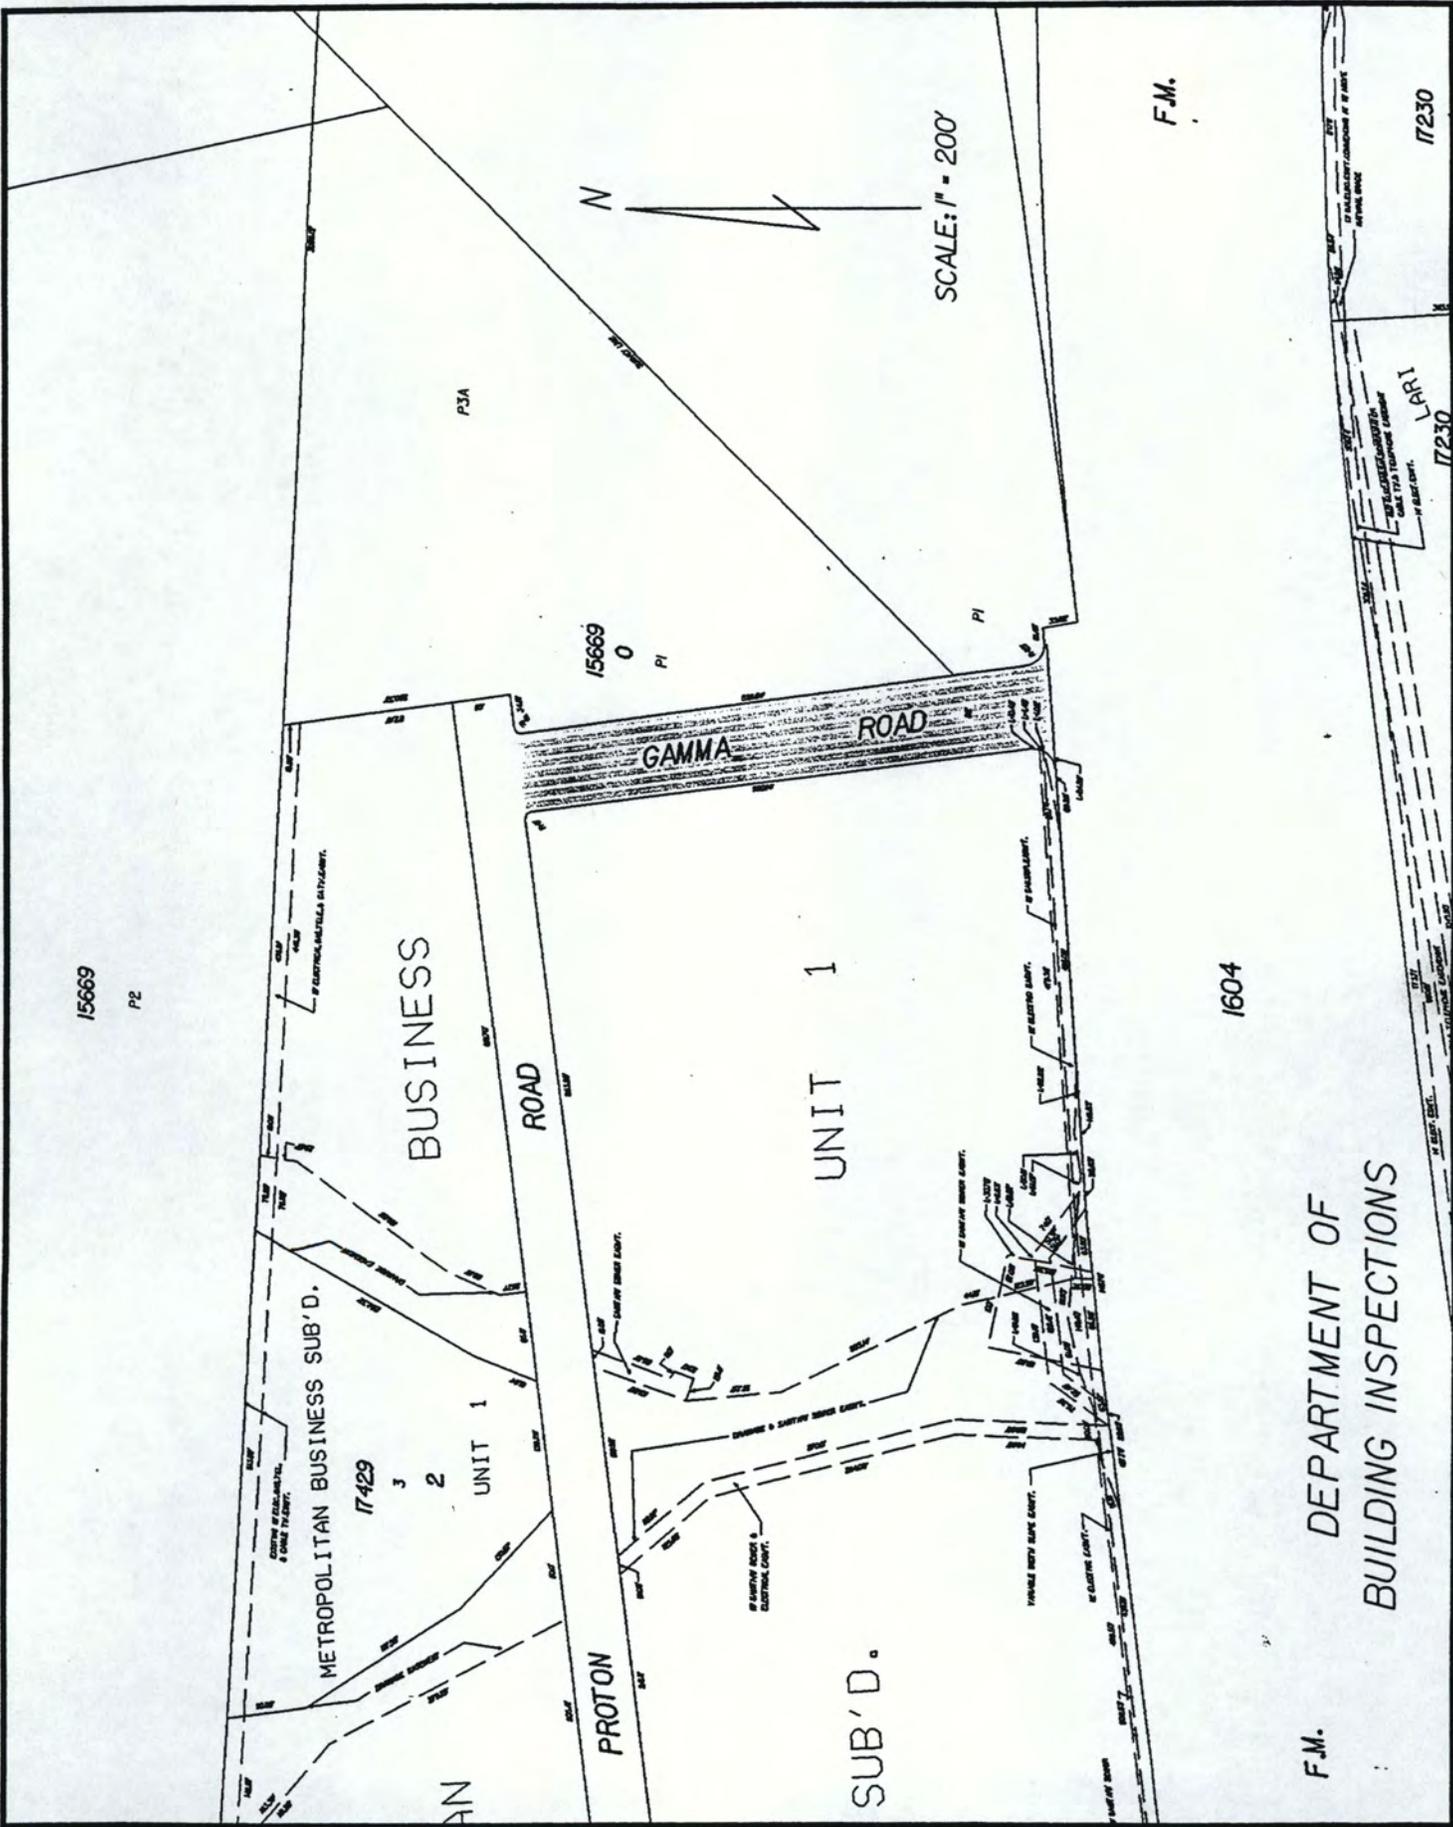
ZONING CASE NUMBER: \_\_\_\_\_

TRAVEL AUTHORIZATION: \_\_\_\_\_

NAME	ROLL	AYE	NAY
ROGER FLORES, II District 1		-	
MARIO SALAS District 2			
DEBRA GUERRERO District 3			
RAUL PRADO District 4			
RICK VASQUEZ District 5			
JOSE MENENDEZ District 6			
ED GARZA District 7			
ROBERT MARBUT District 8			
TIM BANNWOLF District 9			
JEFF S. WEBSTER District 10			
HOWARD W. PEAK Mayor			

CURRENT AGENDA

98-30



15669

P2

METROPOLITAN BUSINESS SUB'D.

17429

UNIT 1

BUSINESS

ROAD

PROTON

GAMMA

SUB'D.

UNIT 1

15669

0

P1

SCALE: 1" = 200'

N

F.M.

1604

DEPARTMENT OF  
BUILDING INSPECTIONS

F.M.

17430

17230

17230

CITY OF SAN ANTONIO  
 BUILDING INSPECTIONS DEPARTMENT  
 Interdepartmental Correspondence Sheet

ITEM NO. 24

**TO:** City Council through the City Manager  
**FROM:** Gene Camargo, Director of Building Inspections  
**COPIES TO:** File  
**SUBJECT:** Street Name Change from Gamma Road to Hardy Oak

DATE: August 5, 1998

Summary and Recommendation

A request has been submitted by Mr. William T. Ellis, Senior Vice President of Concord Corporation, to change the street name of Gamma Road to Hardy Oak. Gamma Road is a one block street that extends from the access road of F.M. 1604 and ends at Proton Road. There are no buildings fronting onto this street.

The City of San Antonio's Major Thoroughfare Plan indicates a major arterial street titled Hardy Oak extending from Stone Oak Parkway in a southerly direction to Gamma Road. We are advised that the developer of property north of Gamma Road proposes the construction of Hardy Oak northward from Gamma Road early next year; therefore, in order to eliminate future confusion the request for street name change is recommended for approval.

Policy Analysis

A mail survey was conducted by this department of the property owners on Gamma Road. The results are as follows:

Notices mailed out:	3
In favor:	1
In opposition:	0

The U.S. Postal Service, City Public Service, Bexar Metro 911, Planning Department, Public Works Department, and the Fire Department have also been contacted and have voiced no objections to the street name change.

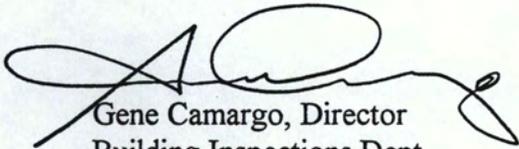
Financial Impact

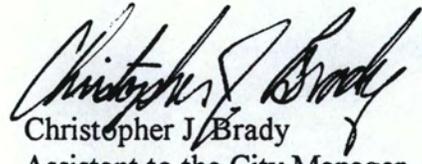
The administrative costs to process this request and the placement of two (2) street signs has been paid by Concord Corporation.

Street Name Change from Gamma Road to Hardy Oak  
August 5, 1998  
Page 2

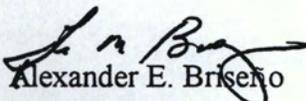
Supplementary Comments

It is recommended that the request to change Gamma Road to Hardy Oak be approved.

  
Gene Camargo, Director  
Building Inspections Dept.

  
Christopher J. Brady  
Assistant to the City Manager

APPROVED

  
Alexander E. Briseno  
City Manager

