



ADDENDUM NO. 1

PROJECT NAME: PITTMAN-SULLIVAN PARK IMPROVEMENT

DATE: September 3, 2013

ADDENDUM NO.1

This addendum should be included in and be considered part of the plans and specifications for the name of the project. The contractor shall be required to sign an acknowledgement of the receipt of this addendum and submit with their bid.

CIMS PROJECT NO.: 40-00387

GENERAL:

1. The Quarter Mile Marker can be manufactured by ImageSnap or Equal:
1003 River Street, Suite A
Santa Cruz, CA 95060
info@imagesnap.com
<https://www.imagesnap.com/contact>

CLARIFICATIONS:

1. The 025 - Unit Price List has been revised to remove the duplicates found on #22, 23. & 24.
The revised form is attached in PDF form.
2. Please find attached Detail 3 – Concrete Pole Base Detail as indicated on Sheet E3

END OF ADDENDUM No. 1

Note: Addenda Acknowledgement Form for Addendum 1 is attached herein. This form must be signed and submitted with the bid package.





RECEIPT OF ADDENDUM NUMBER(S) 1 IS HEREBY ACKNOWLEDGED FOR PLANS AND
SPECIFICATIONS FOR CONSTRUCTION OF PITTMAN-SULLIVAN PARK IMPROVEMENTS
FOR WHICH BIDS WILL BE OPENED ON **TUESDAY, SEPTEMBER 10, 2013 AT 2:00 P.M.**

THIS ACKNOWLEDGEMENT MUST BE SIGNED AND RETURNED WITH THE
BID PACKAGE.

Company Name: _____

Address: _____

City/State/Zip Code: _____

Date: _____

Signature

Print Name/Title

CITY OF SAN ANTONIO
025 UNIT PRICING FORM

PROJECT NAME: Pittman-Sullivan Park

PROJECT NO. # 40-00387-05-01

The City only will accept bid amount annotations to the hundredths. Any amount annotation extended beyond three decimal points will be truncated to two decimal points in the City's favor.			
ITEM NO.	UNIT ITEM DESCRIPTION	UNIT OF MEASURE	BID PRICE OF UNIT MEASURE
1	TOPSOIL EXCAVATED FROM SITE, PLACED, COMPACTED AND FINE GRADED READY FOR SEEDING	C.Y.	
2	NEW TOPSOIL DELIVERED TO SITE, PLACED AND COMPACTED READY FOR SEEDING	C.Y.	
3	REMOVAL OF SPOILS FROM SITE AND DISPOSAL OF EXCAVATED MATERIALS	C.Y.	
4	DEMOLITION OF CONCRETE CURBS AND REMOVAL	L.F.	
5	DEMOLITION OF CONCRETE FLATWORK AND REMOVAL	S.Y.	
6	8'-0" WIDE CONCRETE TRAIL COMPLETE IN PLACE	S.F.	
7	CONCRETE CURB COMPLETE IN PLACE	L.F.	
8	ASPHALT PAVING INCLUDING EXCAVATION, GRADING, FILL, STABILIZATION, BASE & ASPHALT IN PLACE	S.F.	
9	PARKING STRIPING, CROSSWALK STRIPING AND DIRECTIONAL ARROWS	S.F.	
10	BBQ GRILLS COMPLETE IN PLACE	EA.	
11	6' BENCH IN PLACE	EA.	
12	CONCRETE WALKWAY DRAIN WITH METAL TOP COMPLETE IN PLACE	EA.	
13	ADA COMPLIANT DRINKING FOUNTAIN BY MDF OR EQUAL COMPLETE IN PLACE	EA.	
14	ADA COMPLIANT CURB RAMP PERPENDICULAR COMPLETE IN PLACE	EA.	
15	ADA COMPLIANT CURB RAMP WITH FLARES COMPLETE IN PLACE	EA.	
16	1/3 MILE MAKERS SET IN WALKWAY COMPLETE IN PLACE	EA.	
17	SHADE STRUCTURE WITH SINGLE COLUMN AND CONCRETE FOOTING IN PLACE (16' X 16' X 8')	EA.	
18	TYPE A PEDESTRIAN LIGHT FIXTURE INCLUDING CONDUIT, WIRE TO PANEL WITHIN 100' & CONTROLS	EA.	

GENERAL NOTES:

1. ALL UNIT BID PRICES FOR PAVEMENTS AND WALKS TO INCLUDE COST OF SUB BASE.

CITY OF SAN ANTONIO
025 UNIT PRICING FORM

PROJECT NAME: Pittman-Sullivan Park

PROJECT NO. # 40-00387-05-01

19	TYPE B PEDESTRIAN LIGHT FIXTURE INCLUDING CONDUIT, WIRE TO PANEL WITHIN 100' & CONTROLS	EA.	
20	TYPE C STRUCTURAL MOUNTED LIGHT FIXTURE INCLUDING CONDUIT, WIRE TO PANEL WITHIN 100' & CONTROLS	EA.	
21	CONCRETE WALKWAY DRAIN WITH METAL TOP COMPLETE IN PLACE	EA.	
22	100' OF #19 AWG COMPLETE IN PLACE	EA.	
23	100' OF 3/4" EMT CONDUIT IN PLACE	EA.	
24	CONCRETE AND STONE PICNIC TABLE - ADA COMPLIANT	EA.	
25	COMMON BERMUDA HYDROMULCH	S.F.	

_____ hereby certifies that the unit prices shown herein this form are the unit prices intended for this project work and used to determine this bid proposal. The unit prices shown are 'complete-in-place' and include, but are not limited to; all necessary superintendence, labor, machinery, equipment, tools, materials, mobilization, insurance, overhead and any other miscellaneous items and cost required to complete the unit bid item.

It is further understood that the unit prices shown herein may be used by the City of San Antonio to change the scope intended for this project and/or the final contract amount by "additions-to" or "deletions-form" the scope of work, at the sole discretion of the City of San Antonio.


_____ agrees to the terms, conditions, and requirements of the bidder's bid proposal.

Signed: _____ Date: _____

Title: _____

GENERAL NOTES:

1. ALL UNIT BID PRICES FOR PAVEMENTS AND WALKS TO INCLUDE COST OF SUB BASE.

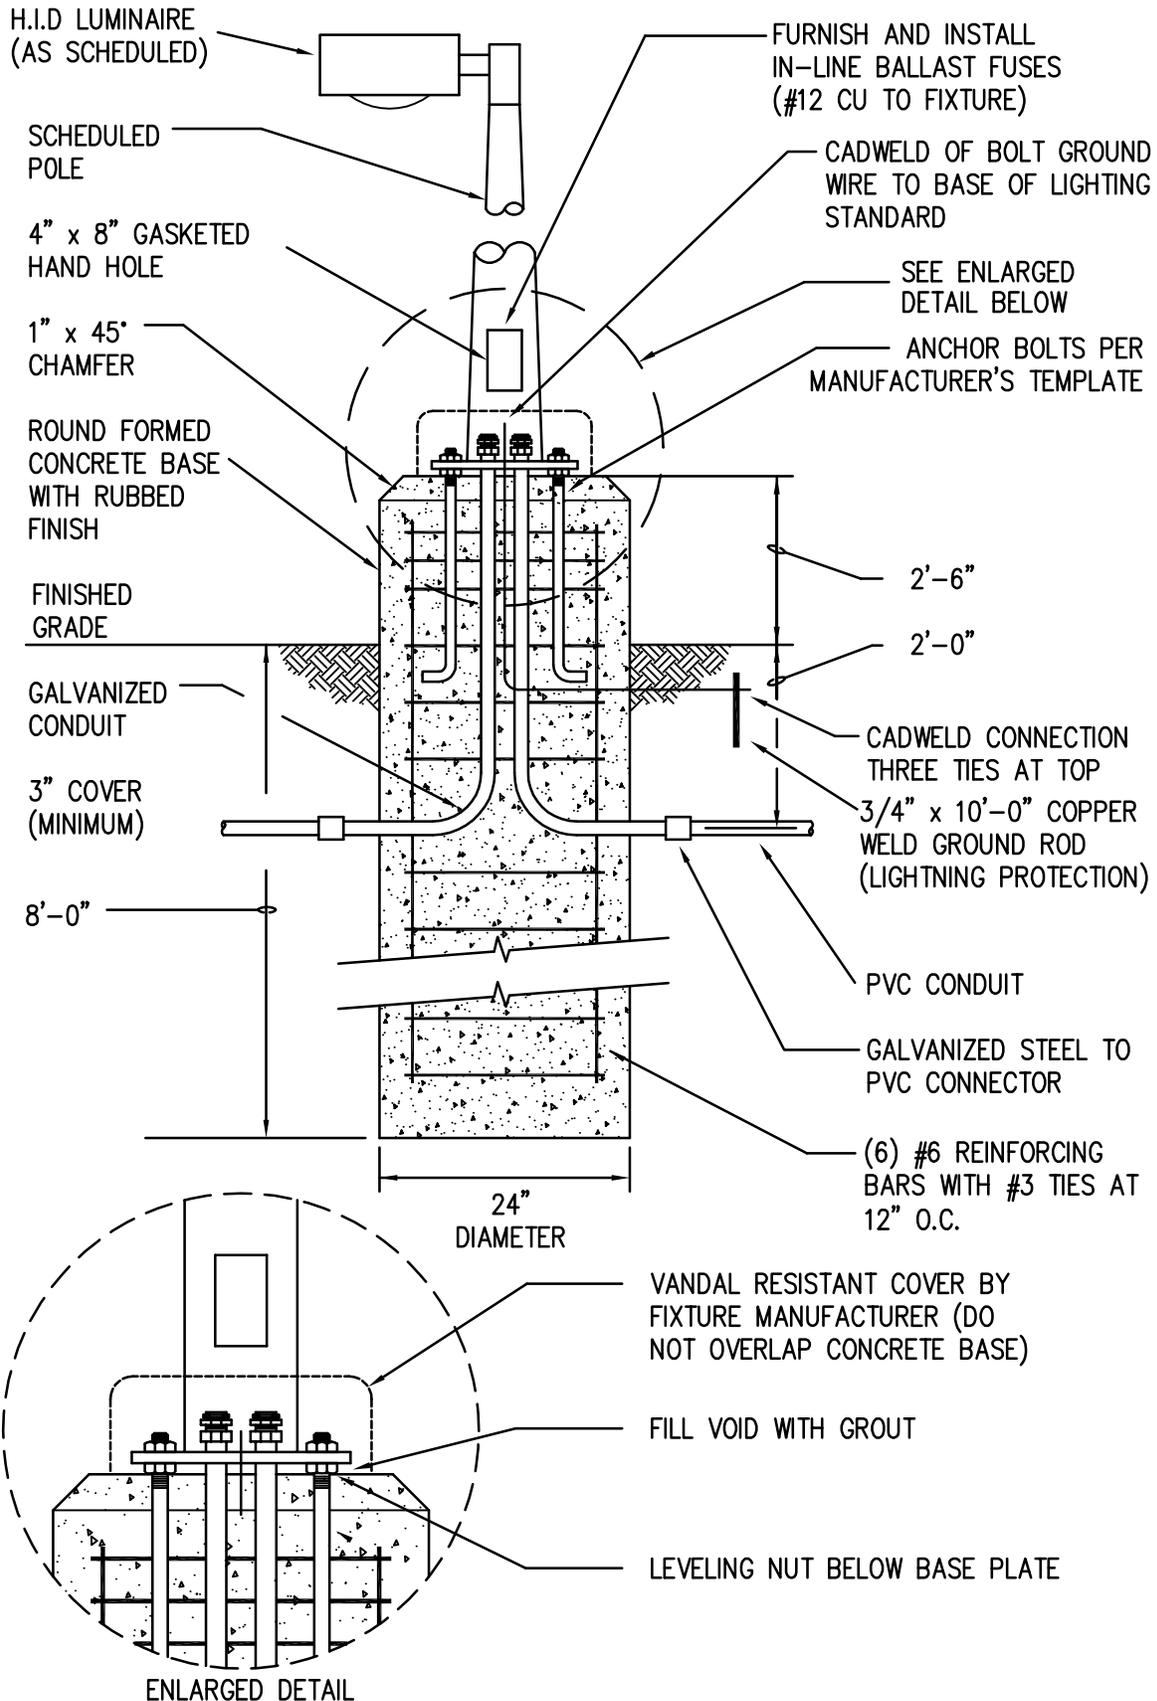

NOTE: PROVIDE POLE BASE PER MANUFACTURER RECOMAINADATIONS FOR THIS AREA.
 THE CONCRETE POUR SHALL BE MONOLITHIC.

3 CONCRETE POLE BASE DETAIL
 NOT TO SCALE