

2" LIGHT DUTY HOT MIX ASPHALTIC PAVEMENT

SCALE: 1" = 1'-0"


DRAWN BY:

REVISED:

DATE:

APPROVED BY:

DRAWING #: C-10

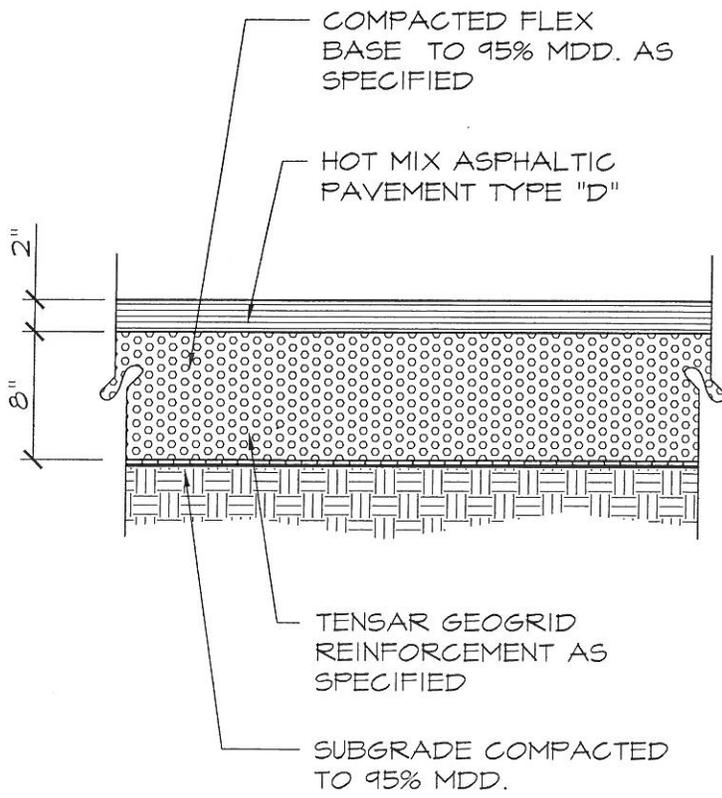


- *NOTE: 1. DESIGNER TO CONFIRM IF GEOGRID OR OTHER REINFORCEMENT MEANS FOR ASPHALT PAVING IS REQUIRED PER SITE CONDITIONS
2. PAVING FINISH TO BE DETERMINED & NOTED BY DESIGNER



TYPICAL ASPHALT PAVEMENT

SCALE: 1" = 1'-0"	DRAWN BY:	REVISED:
DATE:	APPROVED BY:	DRAWING #: C-11

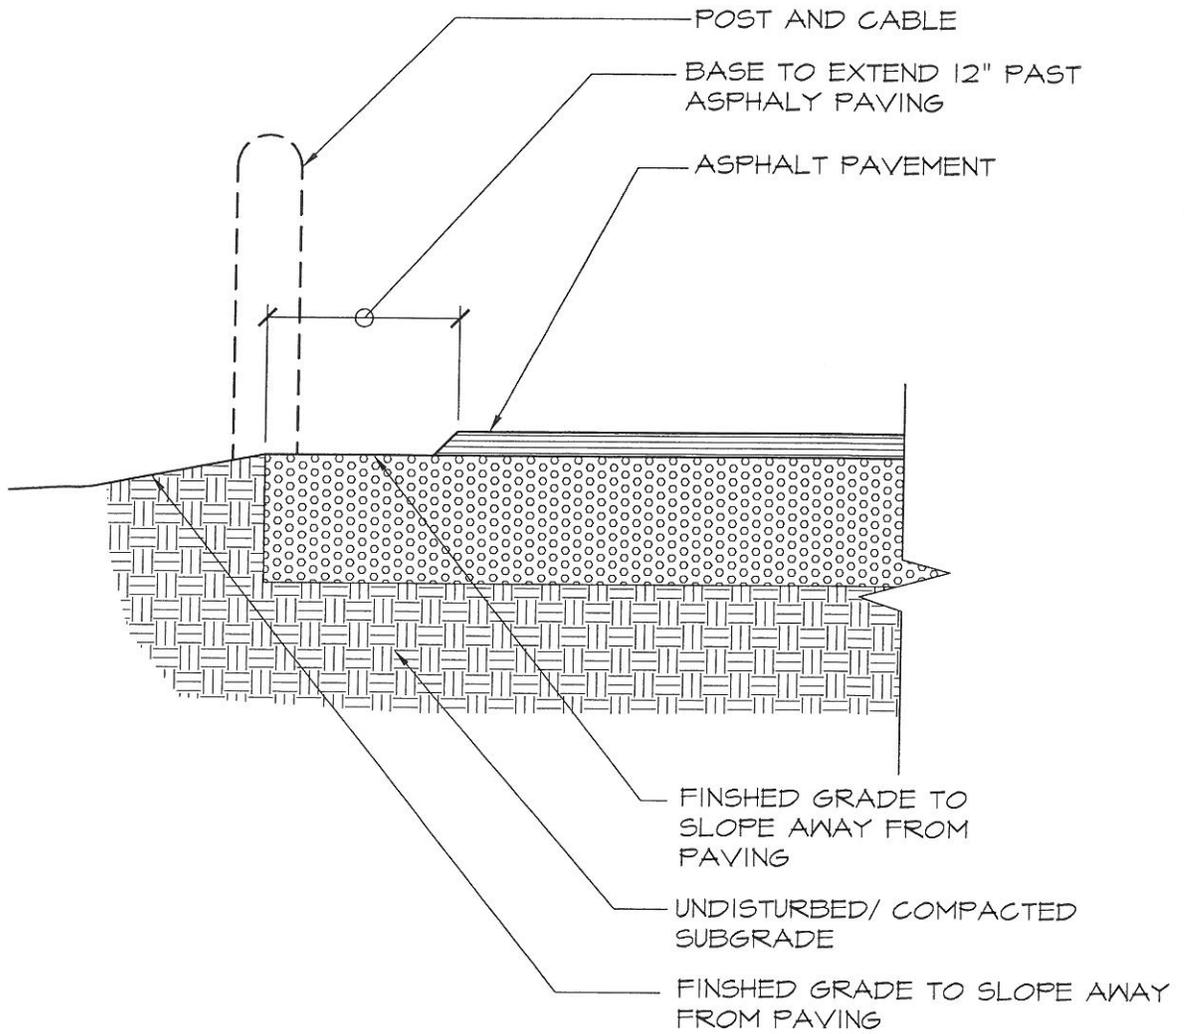

NOTE: HYDROMULCH SEED ALL GROUND AREAS DISTURBED BY CONSTRUCTION.



ASPHALT PARKING LOT

SCALE: 1" = 1'-0"


DRAWN BY:

REVISED:

DATE:

APPROVED BY:

DRAWING #: C-18

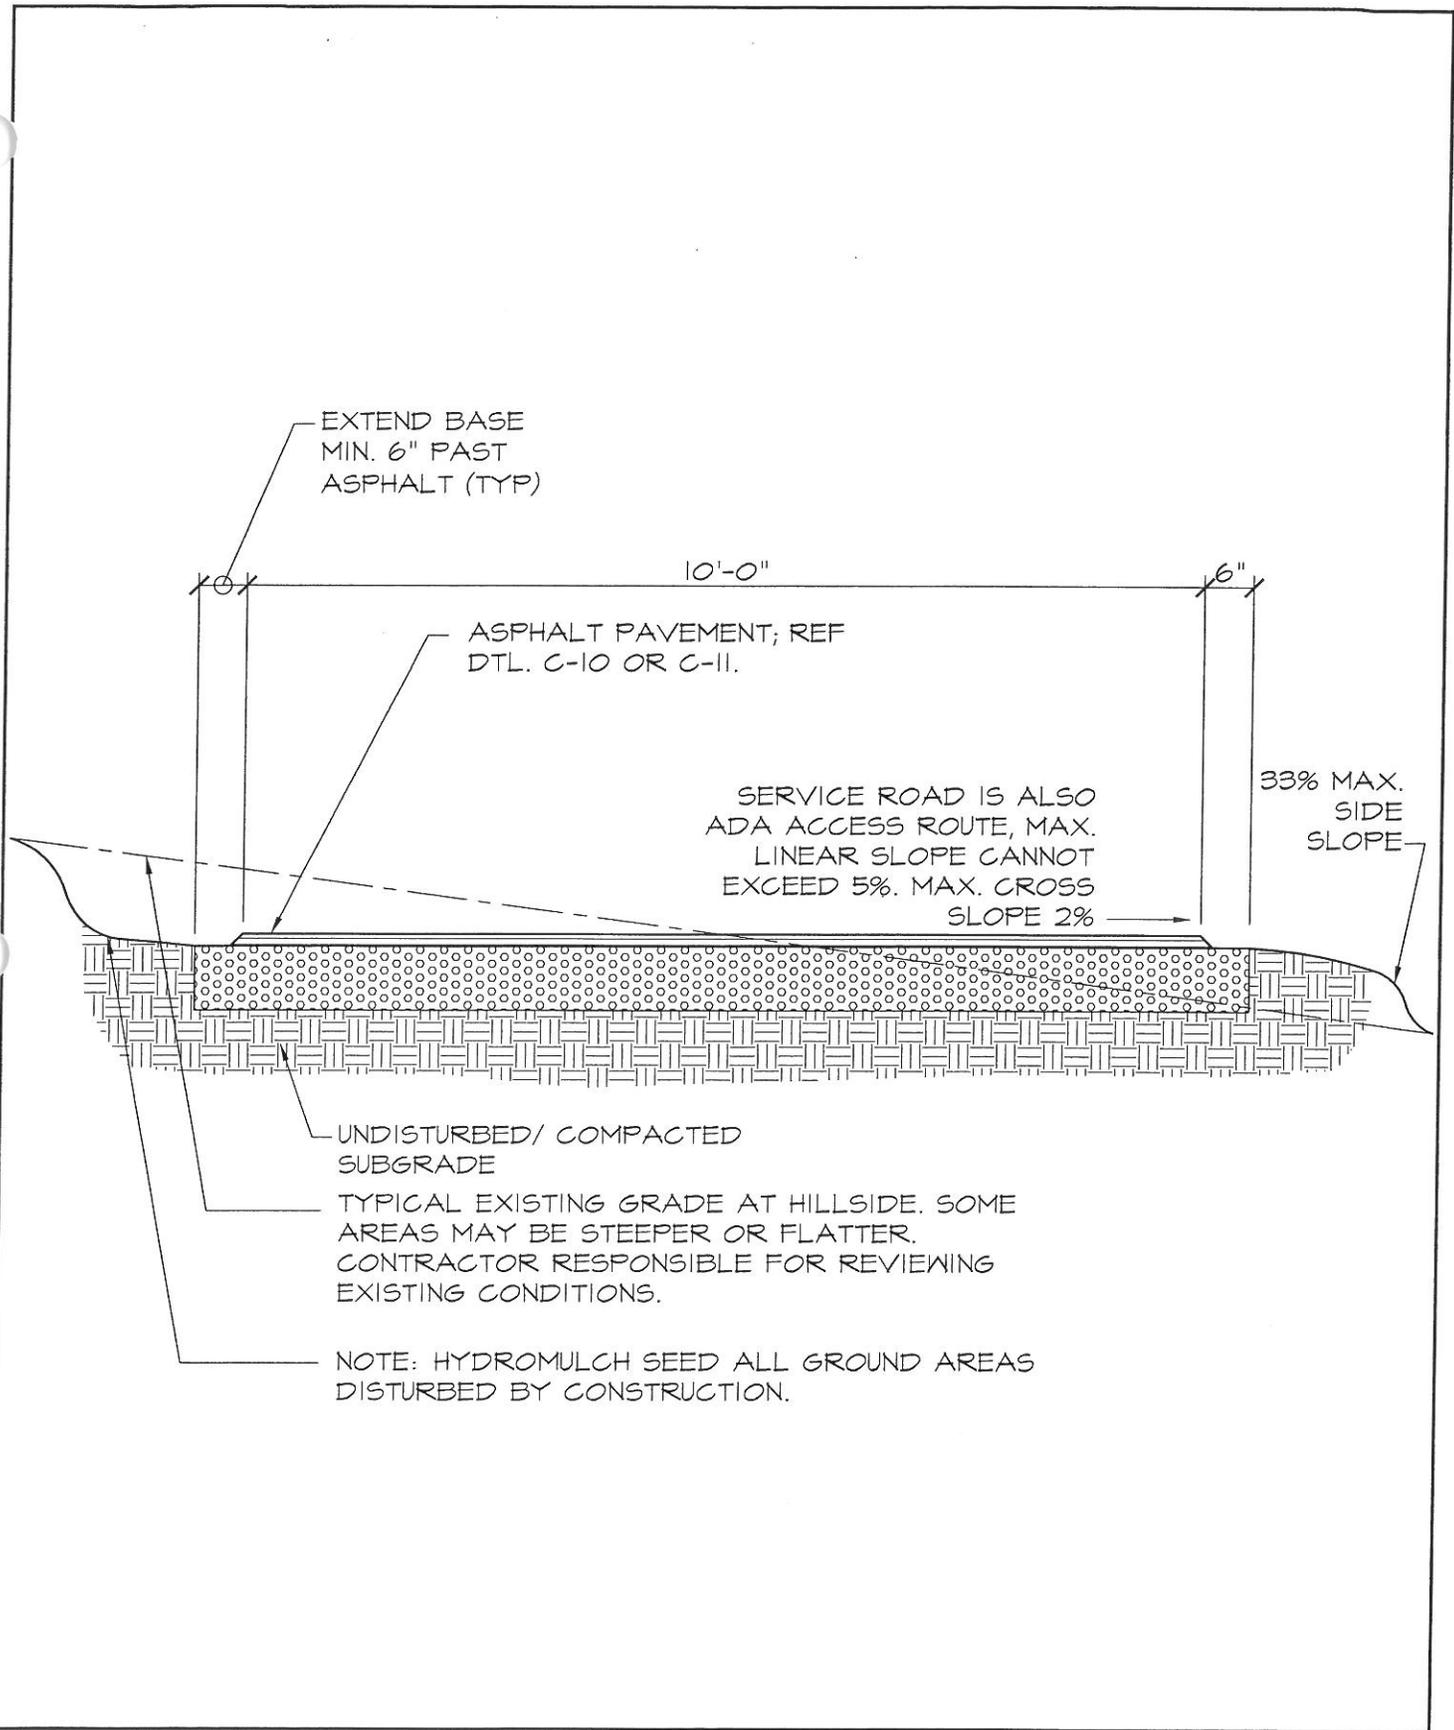

ASPHALT SERVICE ROAD

SCALE: 1/2" = 1'-0"


DRAWN BY:

REVISED:

DATE:

APPROVED BY:

DRAWING #: C-19

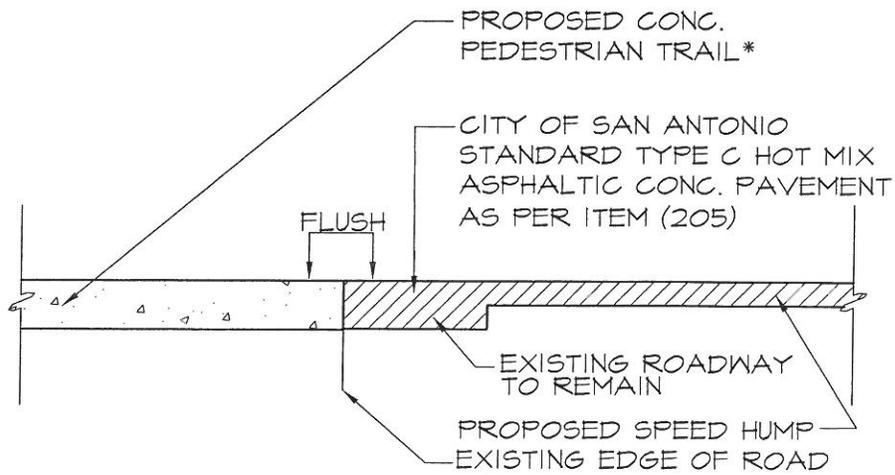

* DESIGN TO COORDINATE W/ TRAIL SURFACE MATERIAL TYPE AS APPLICABLE



TYPICAL SPEED HUMP EDGE DETAIL

SCALE: 1/2" = 1'-0"

DRAWN BY:

REVISED:

DATE:

APPROVED BY:

DRAWING #: C-55