

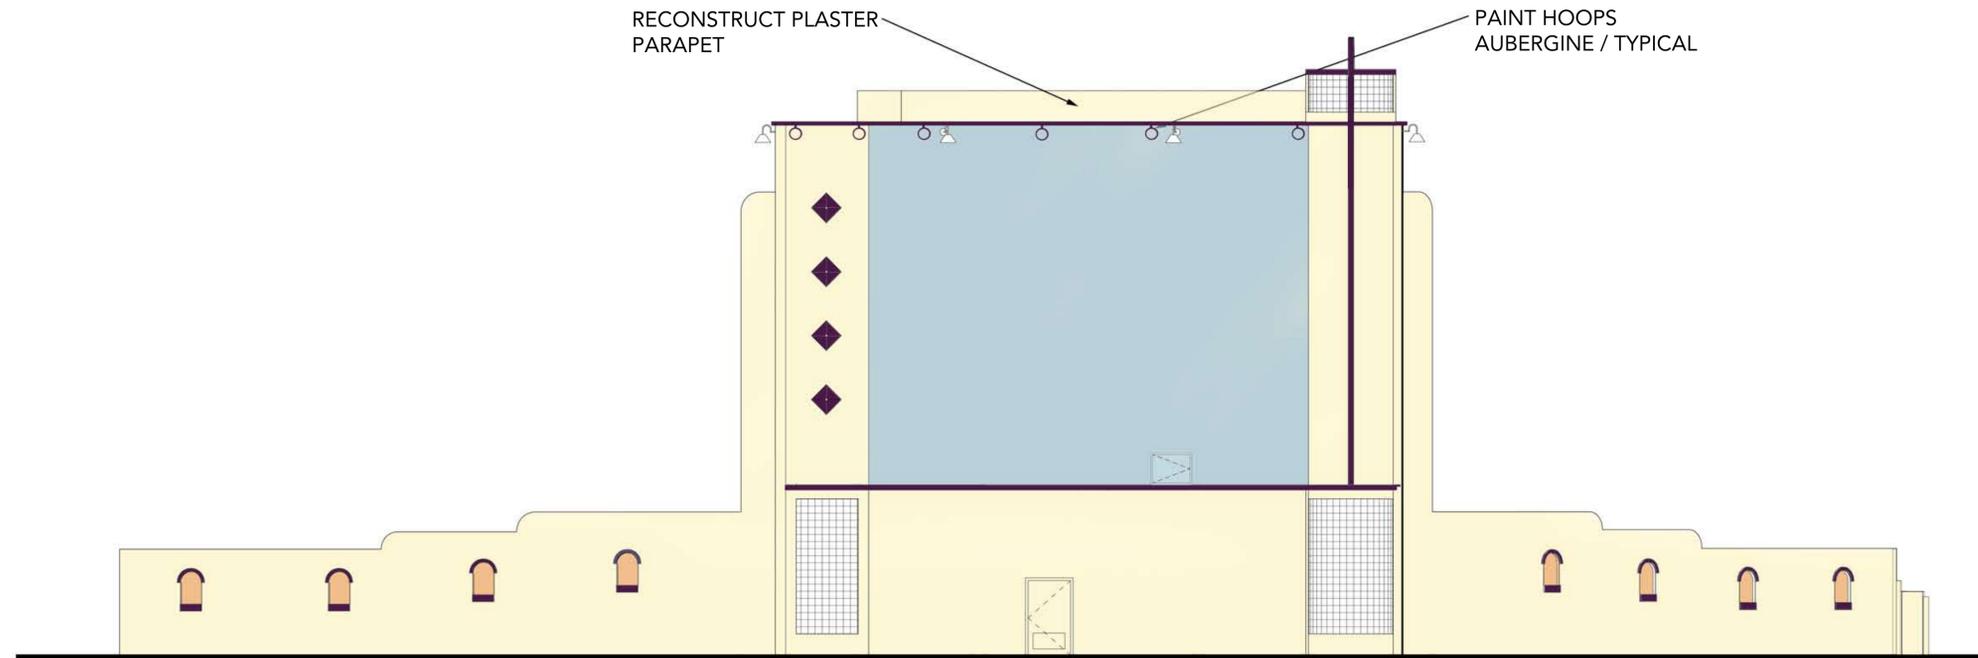


PRELIMINARY DRAWING
 These preliminary drawings indicate the general scope of project and design concept. They do not necessarily describe all the work required for full performance of the final Contract Documents and may not be used for regulatory approval, permit, or construction.

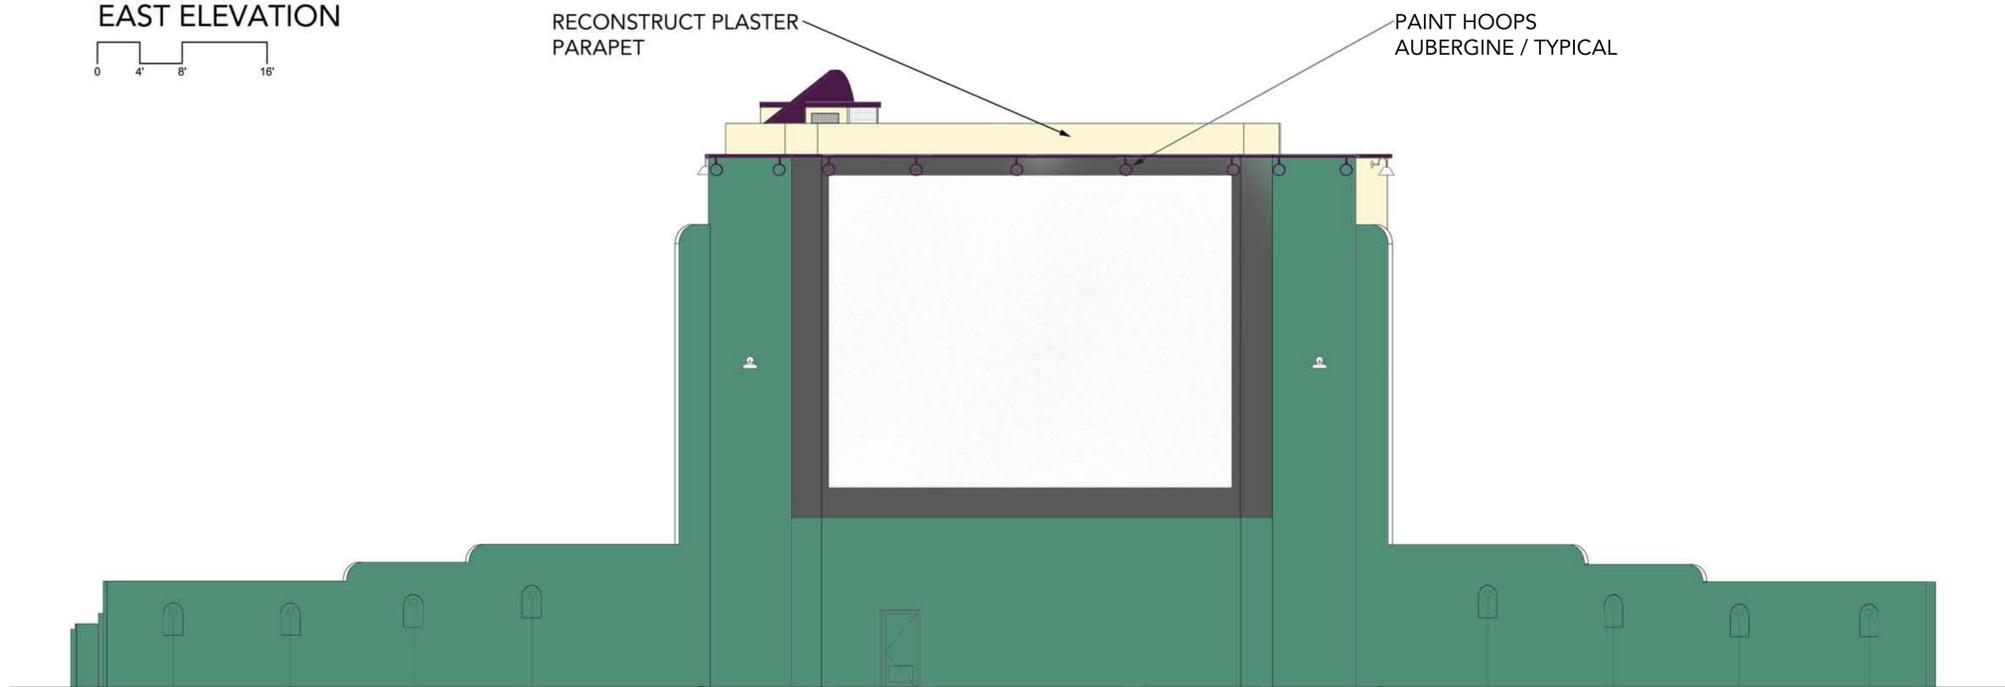

PROPOSED PAINT SCHEME
 EAST ELEVATION

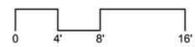

PROPOSED PAINT SCHEME
 WEST ELEVATION



LEGEND

- OFF WHITE
- CORAL
- MEDIUM BLUE GREEN
- AUBERGINE
- LICORICE PPG 517-7
- SAILOR BOY PPG 547-3
- SIMPLE WHITE
- GLASS BLOCK

REFER TO PAINT ANALYSIS REPORT COMPLETED BY RESTORATION ASSOCIATES FOR HARD COLOR SAMPLES TO BE MATCHED.

PROJECT

Mission Drive-In Marquee Rehabilitation

LOCATION

**3100 Roosevelt Ave.
 San Antonio, Texas 79214**

CLIENT



PROJECT NUMBER

0928

DATE

03.24.11