

ADDENDUM NO. 1

PROJECT NAME: **SOUTHSIDE LIONS PARK IMPROVEMENTS**

DATE: 12/8/14

ADDENDUM NO. 1

This addendum should be included in and be considered part of the plans and specifications for the name of the project. The contractor shall be required to sign an acknowledgement of the receipt of this addendum and submit with their bid.


TCI PROJECT NO.: 40-00393

DRAWINGS

- Sheet S2.1, Foundation Framing Plan (Overlook – Alternate #2)
Guard Rail Revision: Refer to Attachments S1 and S2 of 2, -8-1/2” x 11”.
- Project Signs
Refer to attachment, “Sample” from City of San Antonio, 8-1/2” x 11”.




Joseph S. Cannata, RLA
Associate
RVK

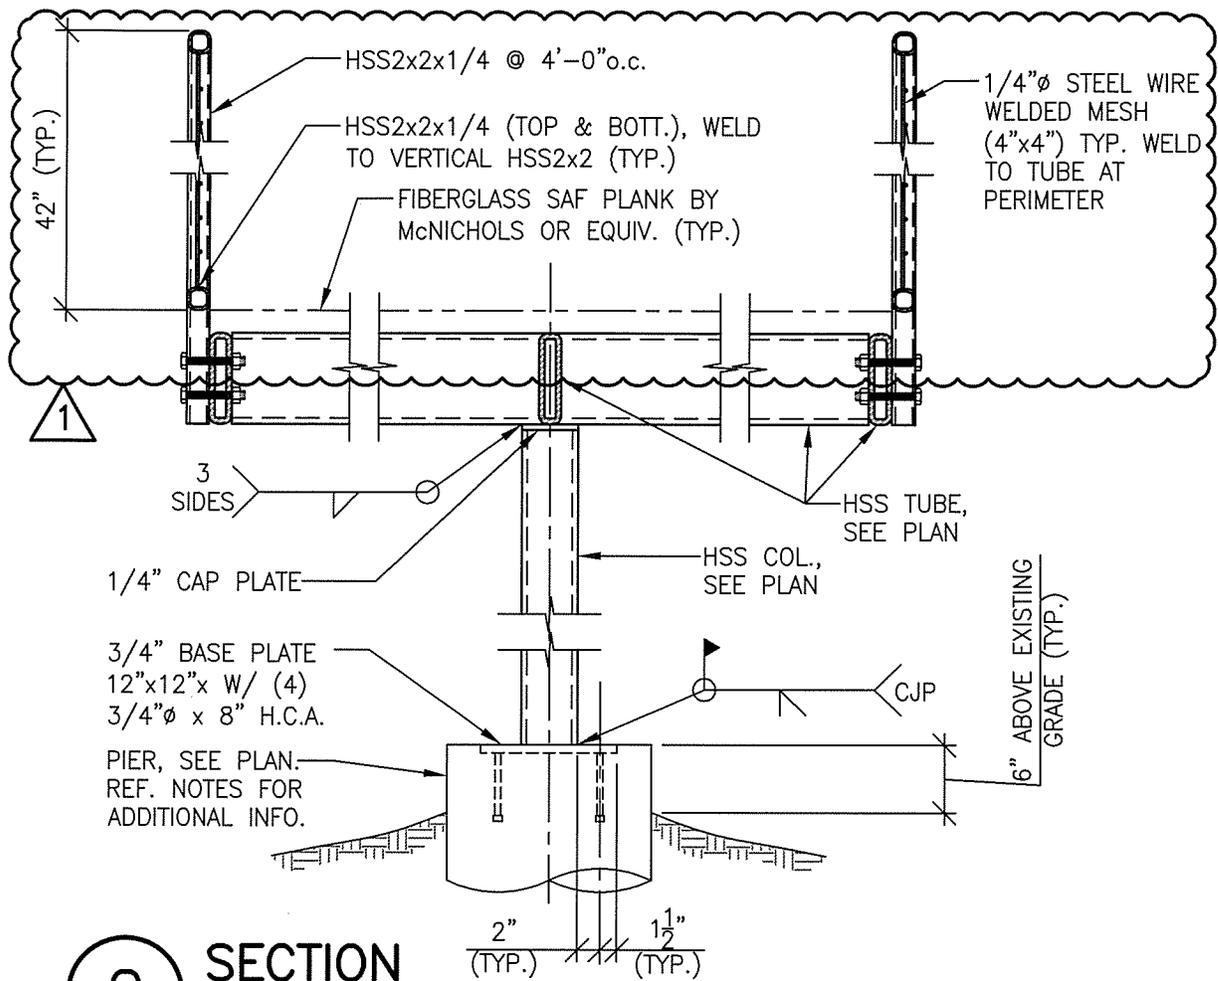

2 SECTION
 SCALE : 3/4" = 1'-0"

Alpha Consulting Engineers F-1010

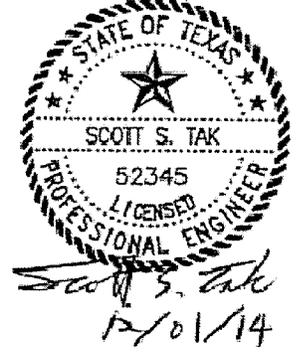


△ REV #1 12-01-14

ALPHA
 Consulting Engineers, Inc.
 STRUCTURAL ENGINEERS
 13300 OLD BLANCO ROAD, SUITE 326, SAN ANTONIO, TEXAS 78216
 TEL: (210) 227-3647
 www.alphaconsultingengineers.com

SUBJECT	GUARD RAIL REVISION	
PROJECT	SOUTHSIDE LIONS PARK	
BY	AG	PROJECT NO. 142366
CHECK	SST	DATE: 12-01-14

SHEET
S1
 OF 2

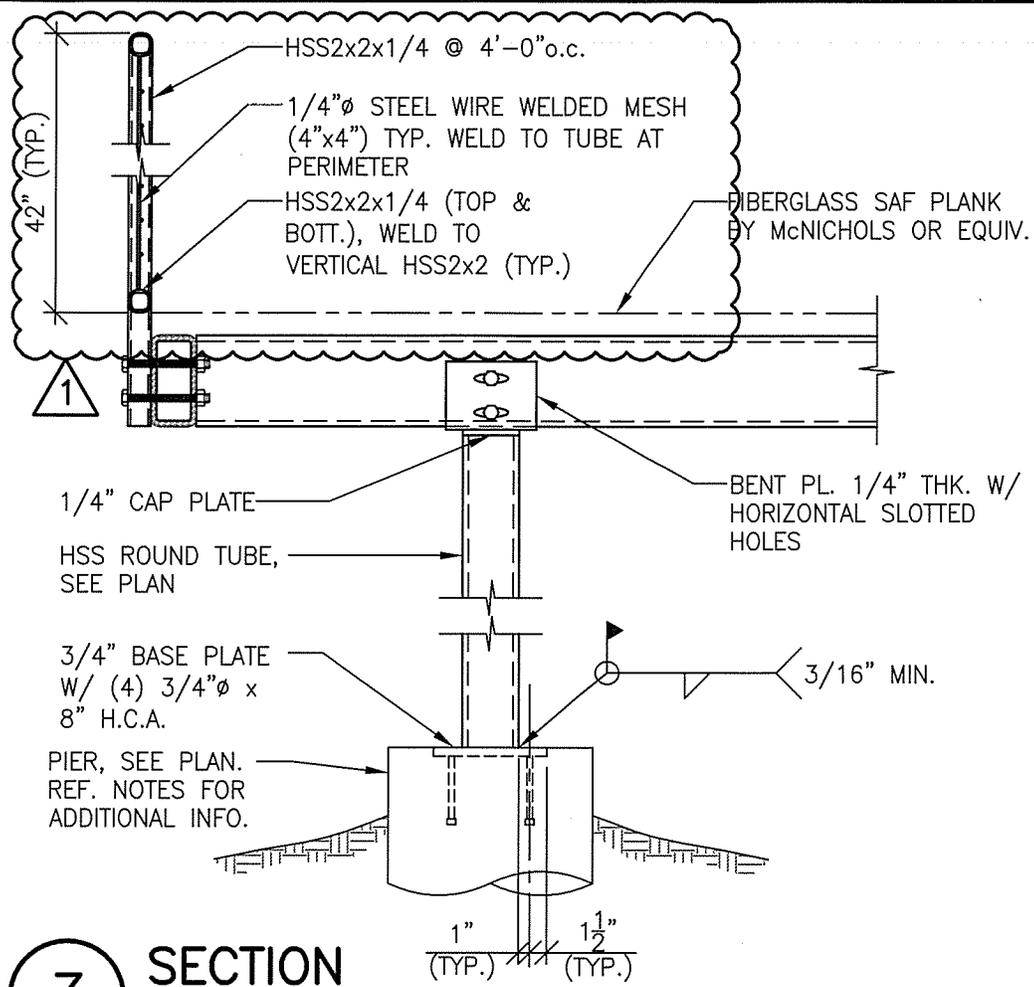

3 SECTION

SCALE : 3/4" = 1'-0"

Alpha Consulting Engineers F-1010




1 REV #1 12-01-14

ALPHA
Consulting Engineers, Inc.
STRUCTURAL ENGINEERS
13300 OLD BLANCO ROAD, SUITE 326, SAN ANTONIO, TEXAS 78216
TEL: (210) 227-3647
www.alphaconsultingengineers.com

SUBJECT	GUARD RAIL REVISION
PROJECT	SOUTHSIDE LIONS PARK
BY	AG PROJECT NO. 142366
CHECK	SST DATE: 12-01-14

SHEET
S2
OF 2

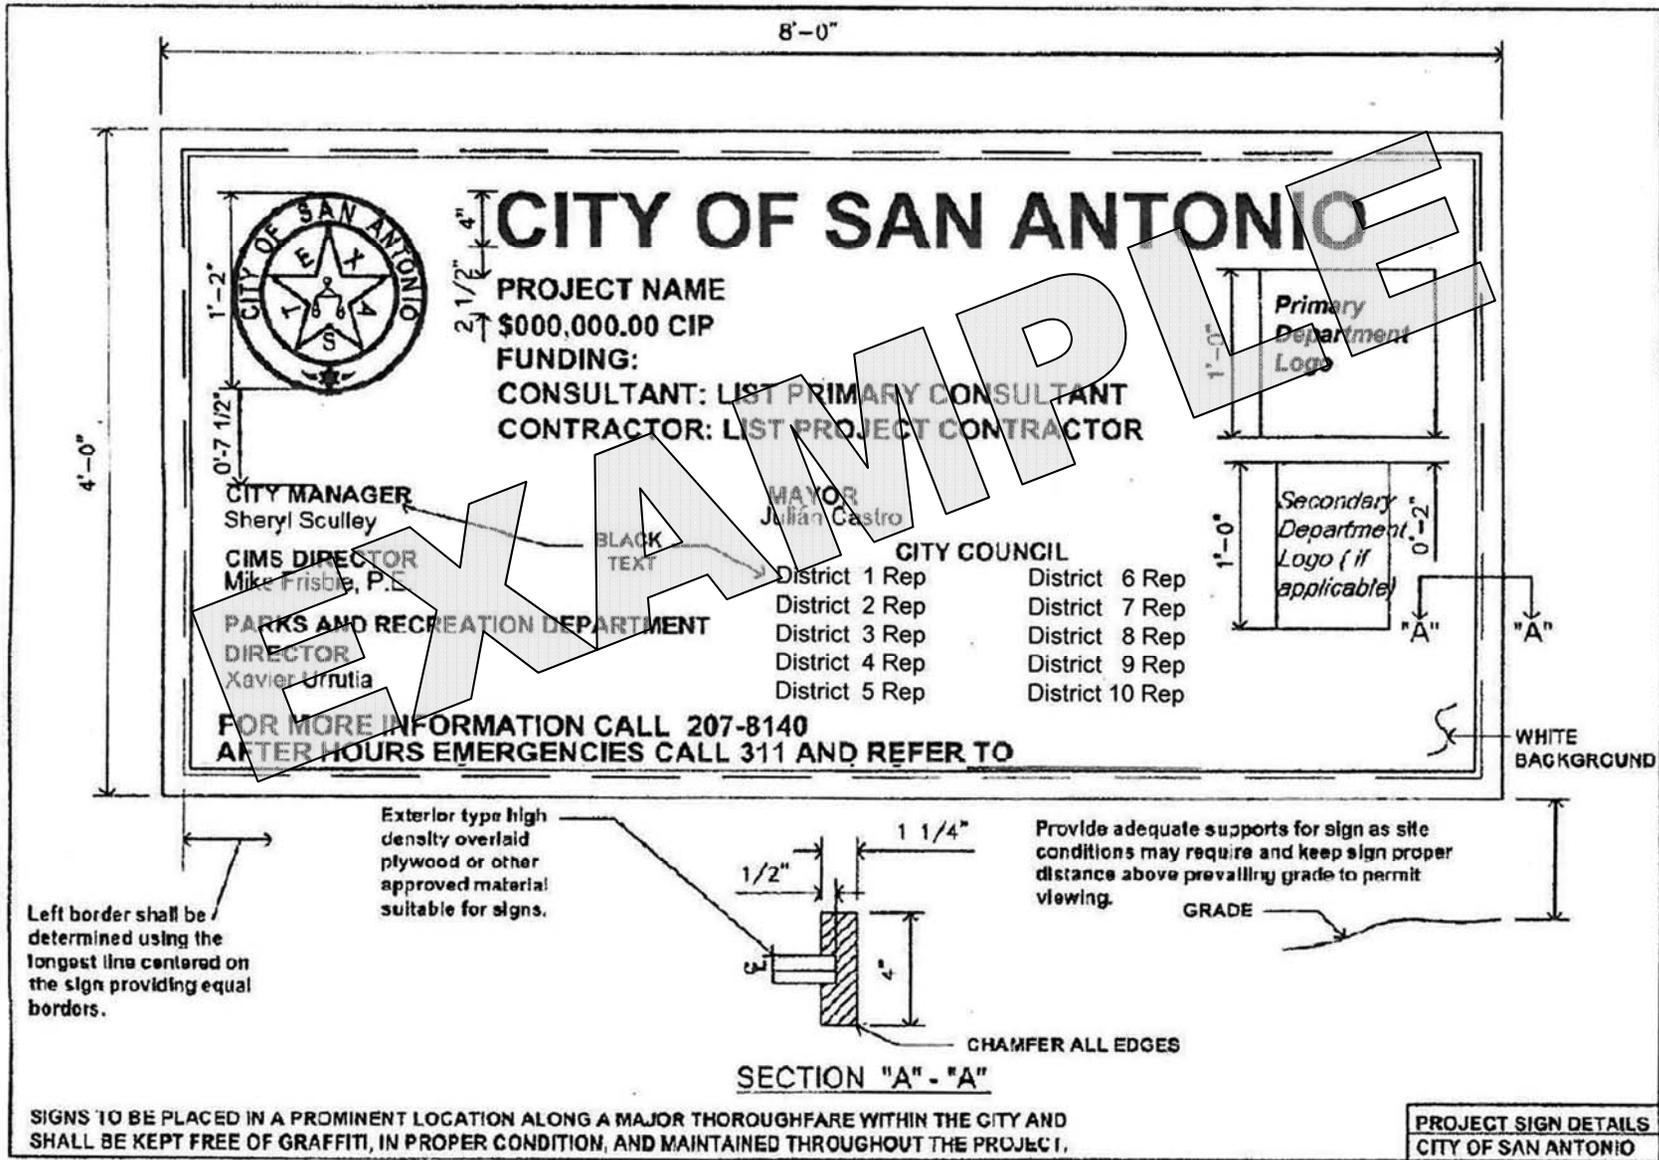



RECEIPT OF ADDENDUM NUMBER(S) 1 IS HEREBY ACKNOWLEDGED FOR PLANS AND

SPECIFICATIONS FOR CONSTRUCTION OF Southside Lions Park Improvements (TCI ID No. 40-00393)

FOR WHICH BIDS WILL BE OPENED ON Tuesday, January 13, 2015, at 2:00 PM CST

THIS ACKNOWLEDGEMENT MUST BE SIGNED AND RETURNED WITH THE BID PACKAGE.

Company Name: _____

Address: _____

City/State/Zip Code: _____

Date: _____

Signature

Print Name/Title