

**C•F•Z Group, LLC**  
Coltrane•Fernandez•Zavala  
**Landscape Architects**  
7410 John Smith, #208  
San Antonio, Texas 78229  
210-366-1911

**ADDENDUM NO. 01**

**PROJECT NAME: McAllister Park**  
**TCI PROJECT NO.: 40-00375**  
**DATE: June 26, 2015**

---

To: All Prime Contract Bidders and all others to whom drawings and specifications have been issued.

This Addendum forms a part of the Contract Documents. This Addendum modifies and supplements the Contract Documents as follows for the above mentioned project. All other provisions of the Documents remain unchanged.

---

**GENERAL CHANGES**

Item No.1: A site walkthrough has been scheduled for **Monday, June 29** at **2 p.m.** for all interested bidders. We will meet at **2 p.m.** at the Al Becken Pavilion and proceed to the other project areas within the park. Please see the attached map for meeting location.

---


**CHANGES TO SPECIFICATIONS**

N/A

---

**CHANGES TO DRAWINGS**

N/A

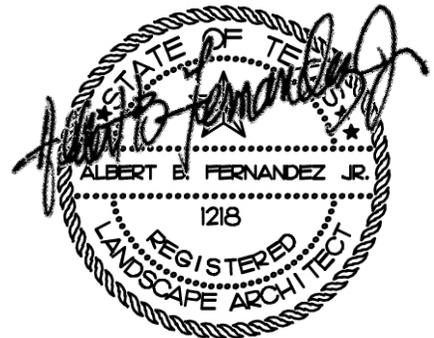

06/26/15

**END OF ADDENDUM No. 01**



City of San Antonio

## TRANSPORTATION AND CAPITAL IMPROVEMENTS

RECEIPT OF ADDENDUM NUMBER(S) 01 IS HEREBY ACKNOWLEDGED FOR PLANS AND

SPECIFICATIONS FOR CONSTRUCTION OF MCALLISTER PARK RENOVATIONS 40-00375

FOR WHICH BIDS WILL BE OPENED ON JULY 14, 2015

THIS ACKNOWLEDGEMENT MUST BE SIGNED AND RETURNED WITH THE BID PACKAGE.

Company Name: \_\_\_\_\_


Address: \_\_\_\_\_

City/State/Zip Code: \_\_\_\_\_

Date: \_\_\_\_\_

\_\_\_\_\_  
Signature

\_\_\_\_\_  
Print Name/Title

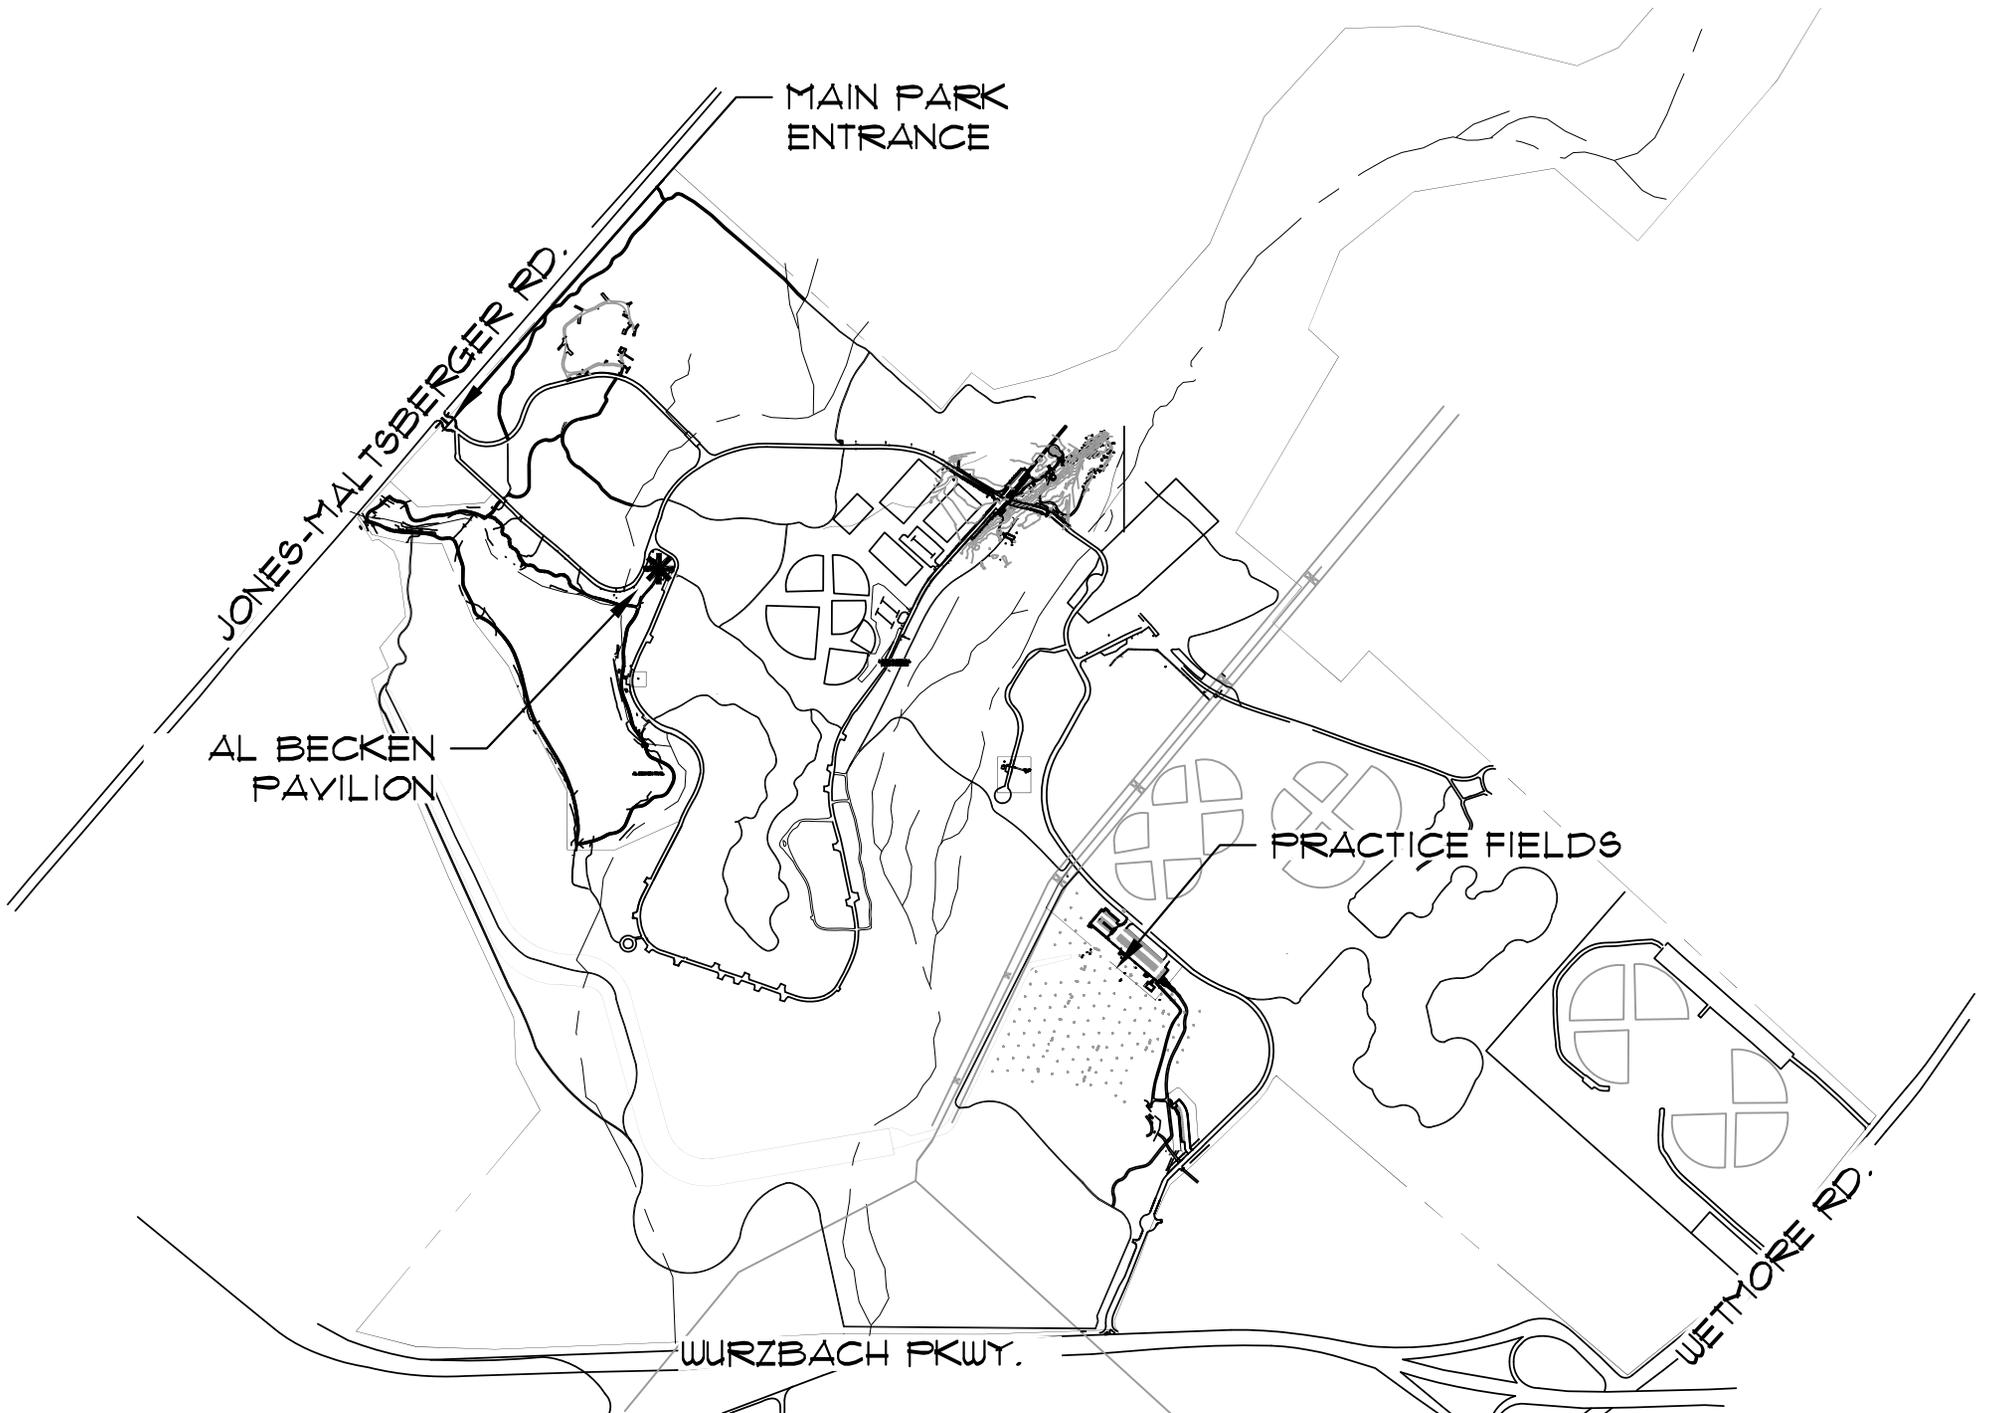

MAIN PARK  
ENTRANCE

JONES-MALTSBERGER RD.

AL BECKEN  
PAVILION

PRACTICE FIELDS

WURZBACH PKWY.

WETMORE RD.

**1** **McALLISTER PARK**  
NOT TO SCALE

