

TYPICAL CONCRETE DRIVEWAY SECTION

SCALE: 1/2" = 1'-0"


DRAWN BY:

REVISED:

DATE:

APPROVED BY:

DRAWING #: C-1

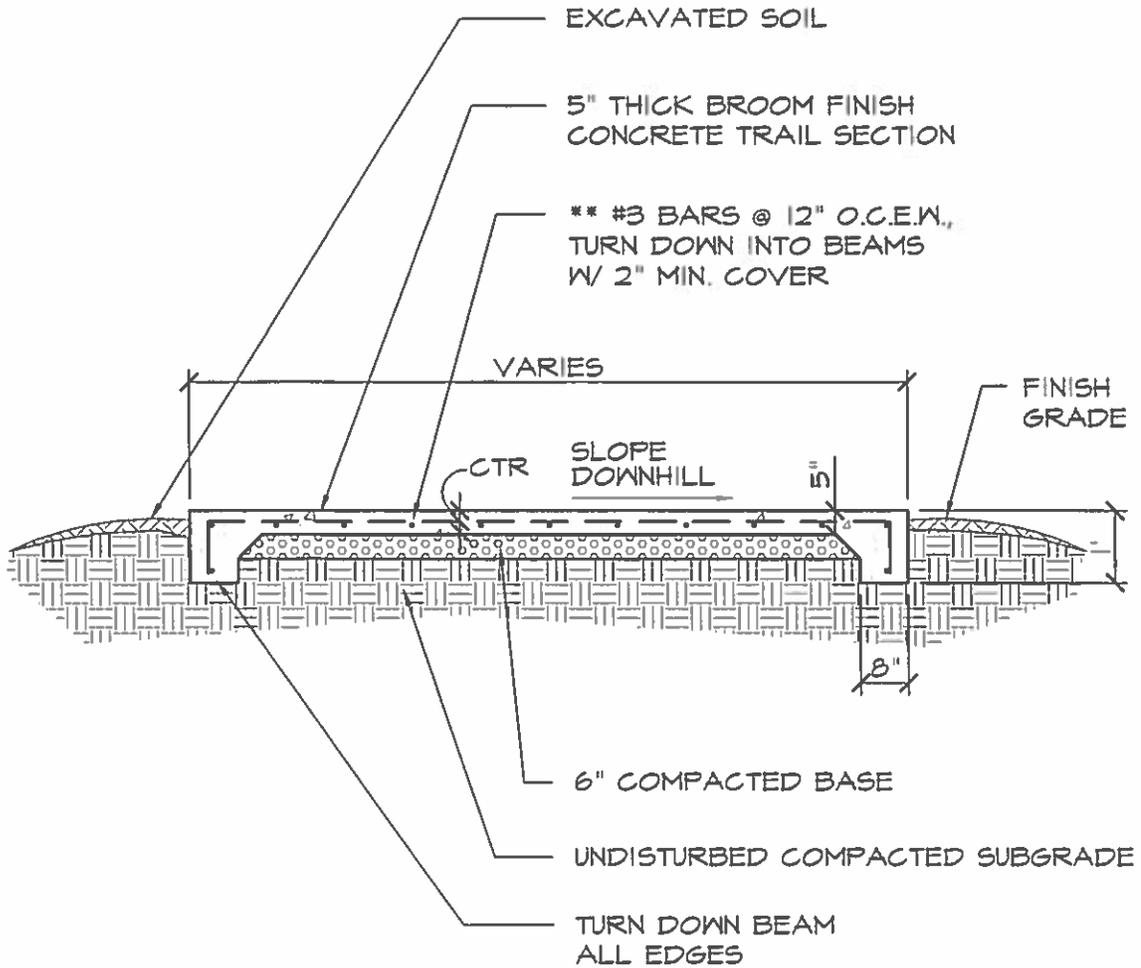

NOTES:

HYDROMULCH/SEED ALL GROUND SURFACES DISTURBED BY CONSTRUCTION

*** SLOPES:**

PREFERRED CROSS SLOPE - 2% (1/50)
 MAXIMUM CROSS SLOPE - 5% (1/20)
 MAXIMUM LINEAR SLOPE - 8.3% (1/12)

- * TO BE CONFIRMED BY DESIGNER PER SITE CONDITIONS & ACCESSIBILITY REQUIREMENTS OF PROJECT.
- ** DESIGNER OPTION #4 @ 18" O.C.E.W.



CONCRETE TRAIL / ROAD SECTION

SCALE: 3/8" = 1'-0"


DRAWN BY:

REVISED:

DATE:

APPROVED BY:

DRAWING #: C-2

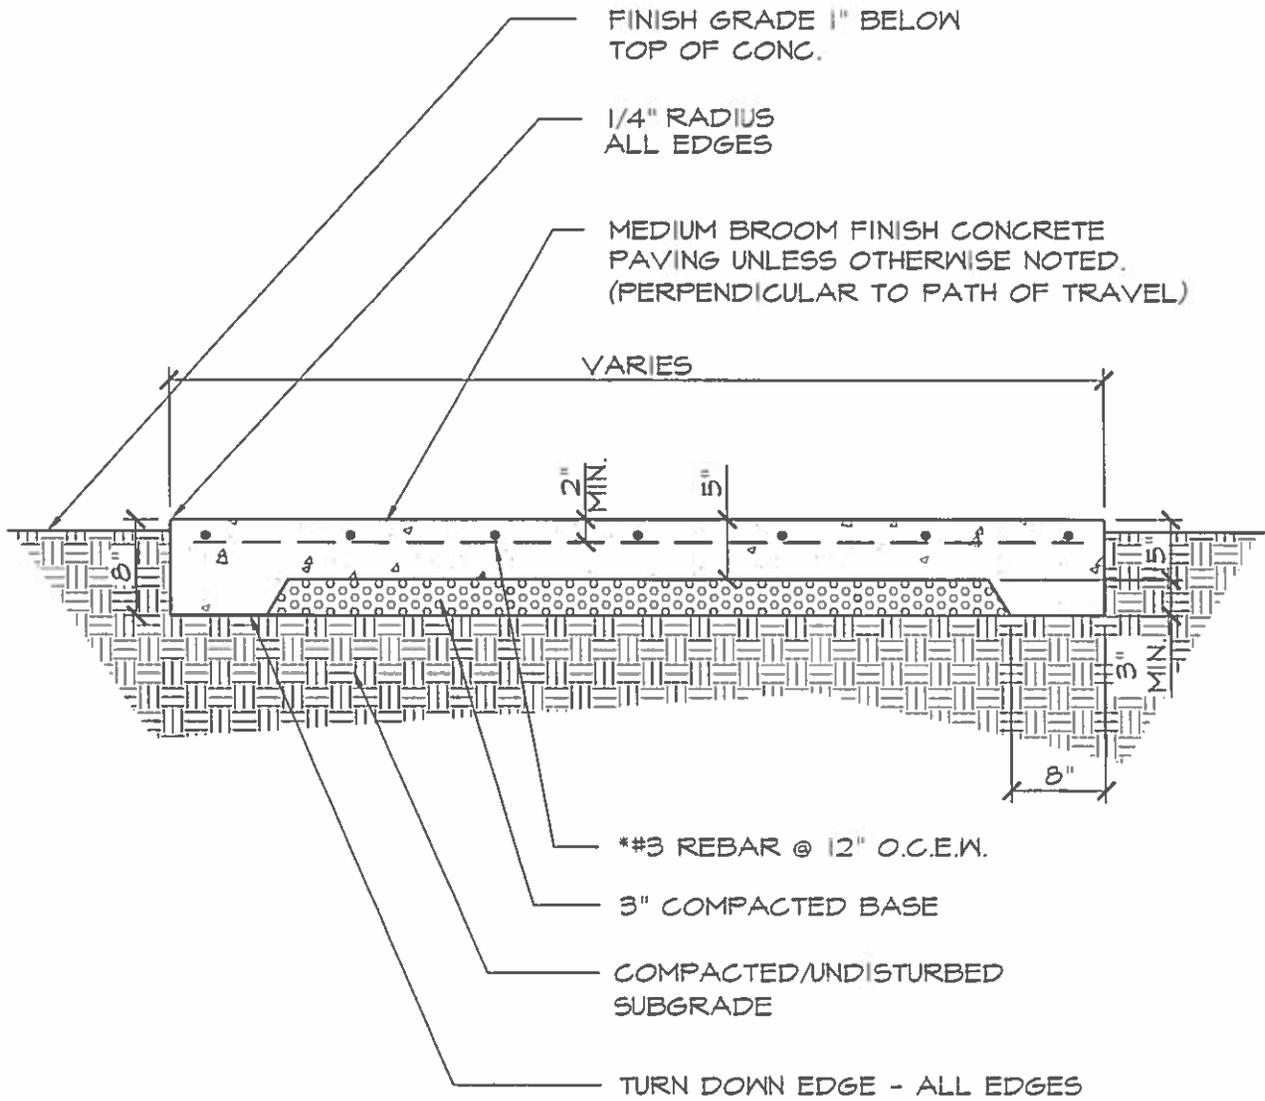

* DESIGNER OPTION #4 @ 18" O.C.E.W.



TYPICAL CONCRETE SIDEWALK - WITH ROUNDED EDGES

SCALE: 3/4" = 1'-0"

DRAWN BY:


REVISED:

DATE:

APPROVED BY:

DRAWING #: C-3

*#3 REBAR 12"
O.C.E.W.
MAX. SPACING

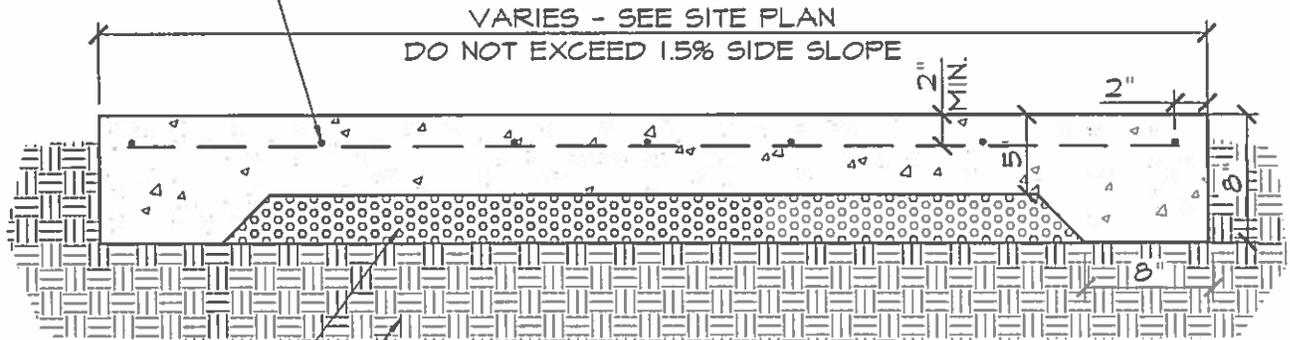

3" COMPACTED
FLEX BASE

UNDISTURBED/
COMPACTED
SUBGRADE

NOTE: WHERE ACCESS WALKS
CONNECT TO EXERCISE TRAIL
CURB, INSTALL 1/2" ASPHALT
FIBER EXP. JOINT AND #4 x 8"
SMOOTH DOWEL WITH SLEEVE
AT 18" O.C.

* DESIGNER OPTION #4 @ 18" O.C.E.W.



TYPICAL CONCRETE SIDEWALK

SCALE: 1" = 1'-0"	DRAWN BY:	REVISED:
DATE:	APPROVED BY:	DRAWING #: C-4

