



The user of this file agrees to assume all responsibility for any modifications to or use of this drawing file that is inconsistent with the requirements of the Rules and Regulations of the Texas Board of Architectural Examiners. Neither the printed document nor the digital media may be altered or amended without the express written permission of the named professional.



Aviation Maintenance Building Re Roof

At San Antonio International Airport

Project No. 33-00085

10223 John Saunders
San Antonio, Texas

revisions:

ADD#1 ADDENDUM #1
DOWNSPOUTS 02.21.14




745 e mulberry ave suite 601
san antonio texas 78212
telephone: 210.733.3535
web: www.rvk-architects.com

architecture interior design landscape architecture


A-101

EXISTING ROOF PLAN
& SECTION DETAILS

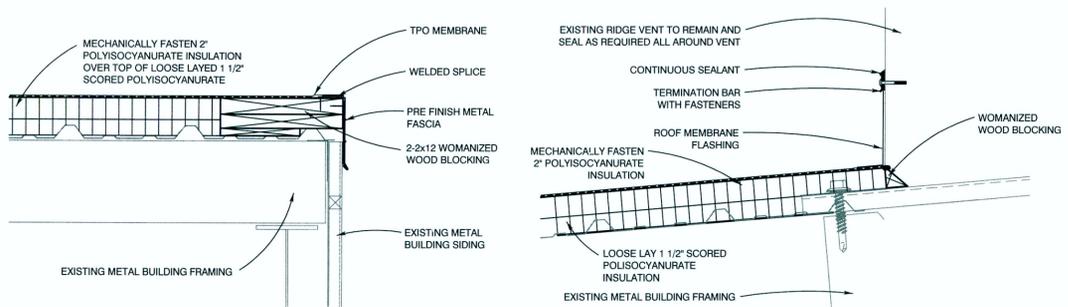


2 SECTION DETAIL
AT NEW FASCIA
1 1/2" : 1"

3 RIDGE SECTION
AT EXISTING RIDGE VENT
1 1/2" : 1"

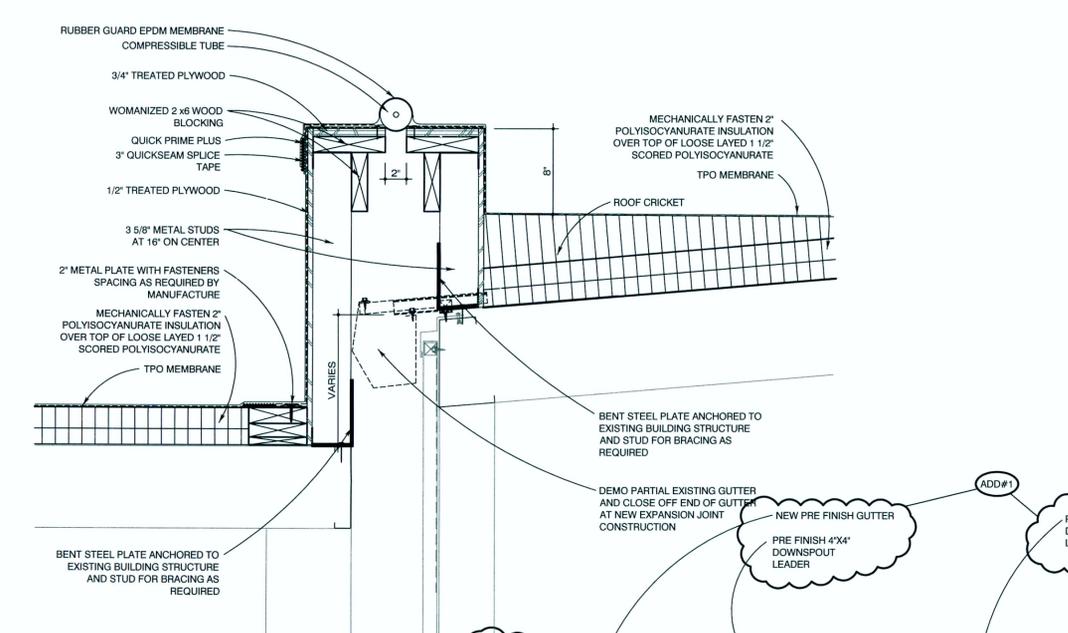

4 EXPANSION DETAIL
AT EXISTING GUTTER
1 1/2" : 1"

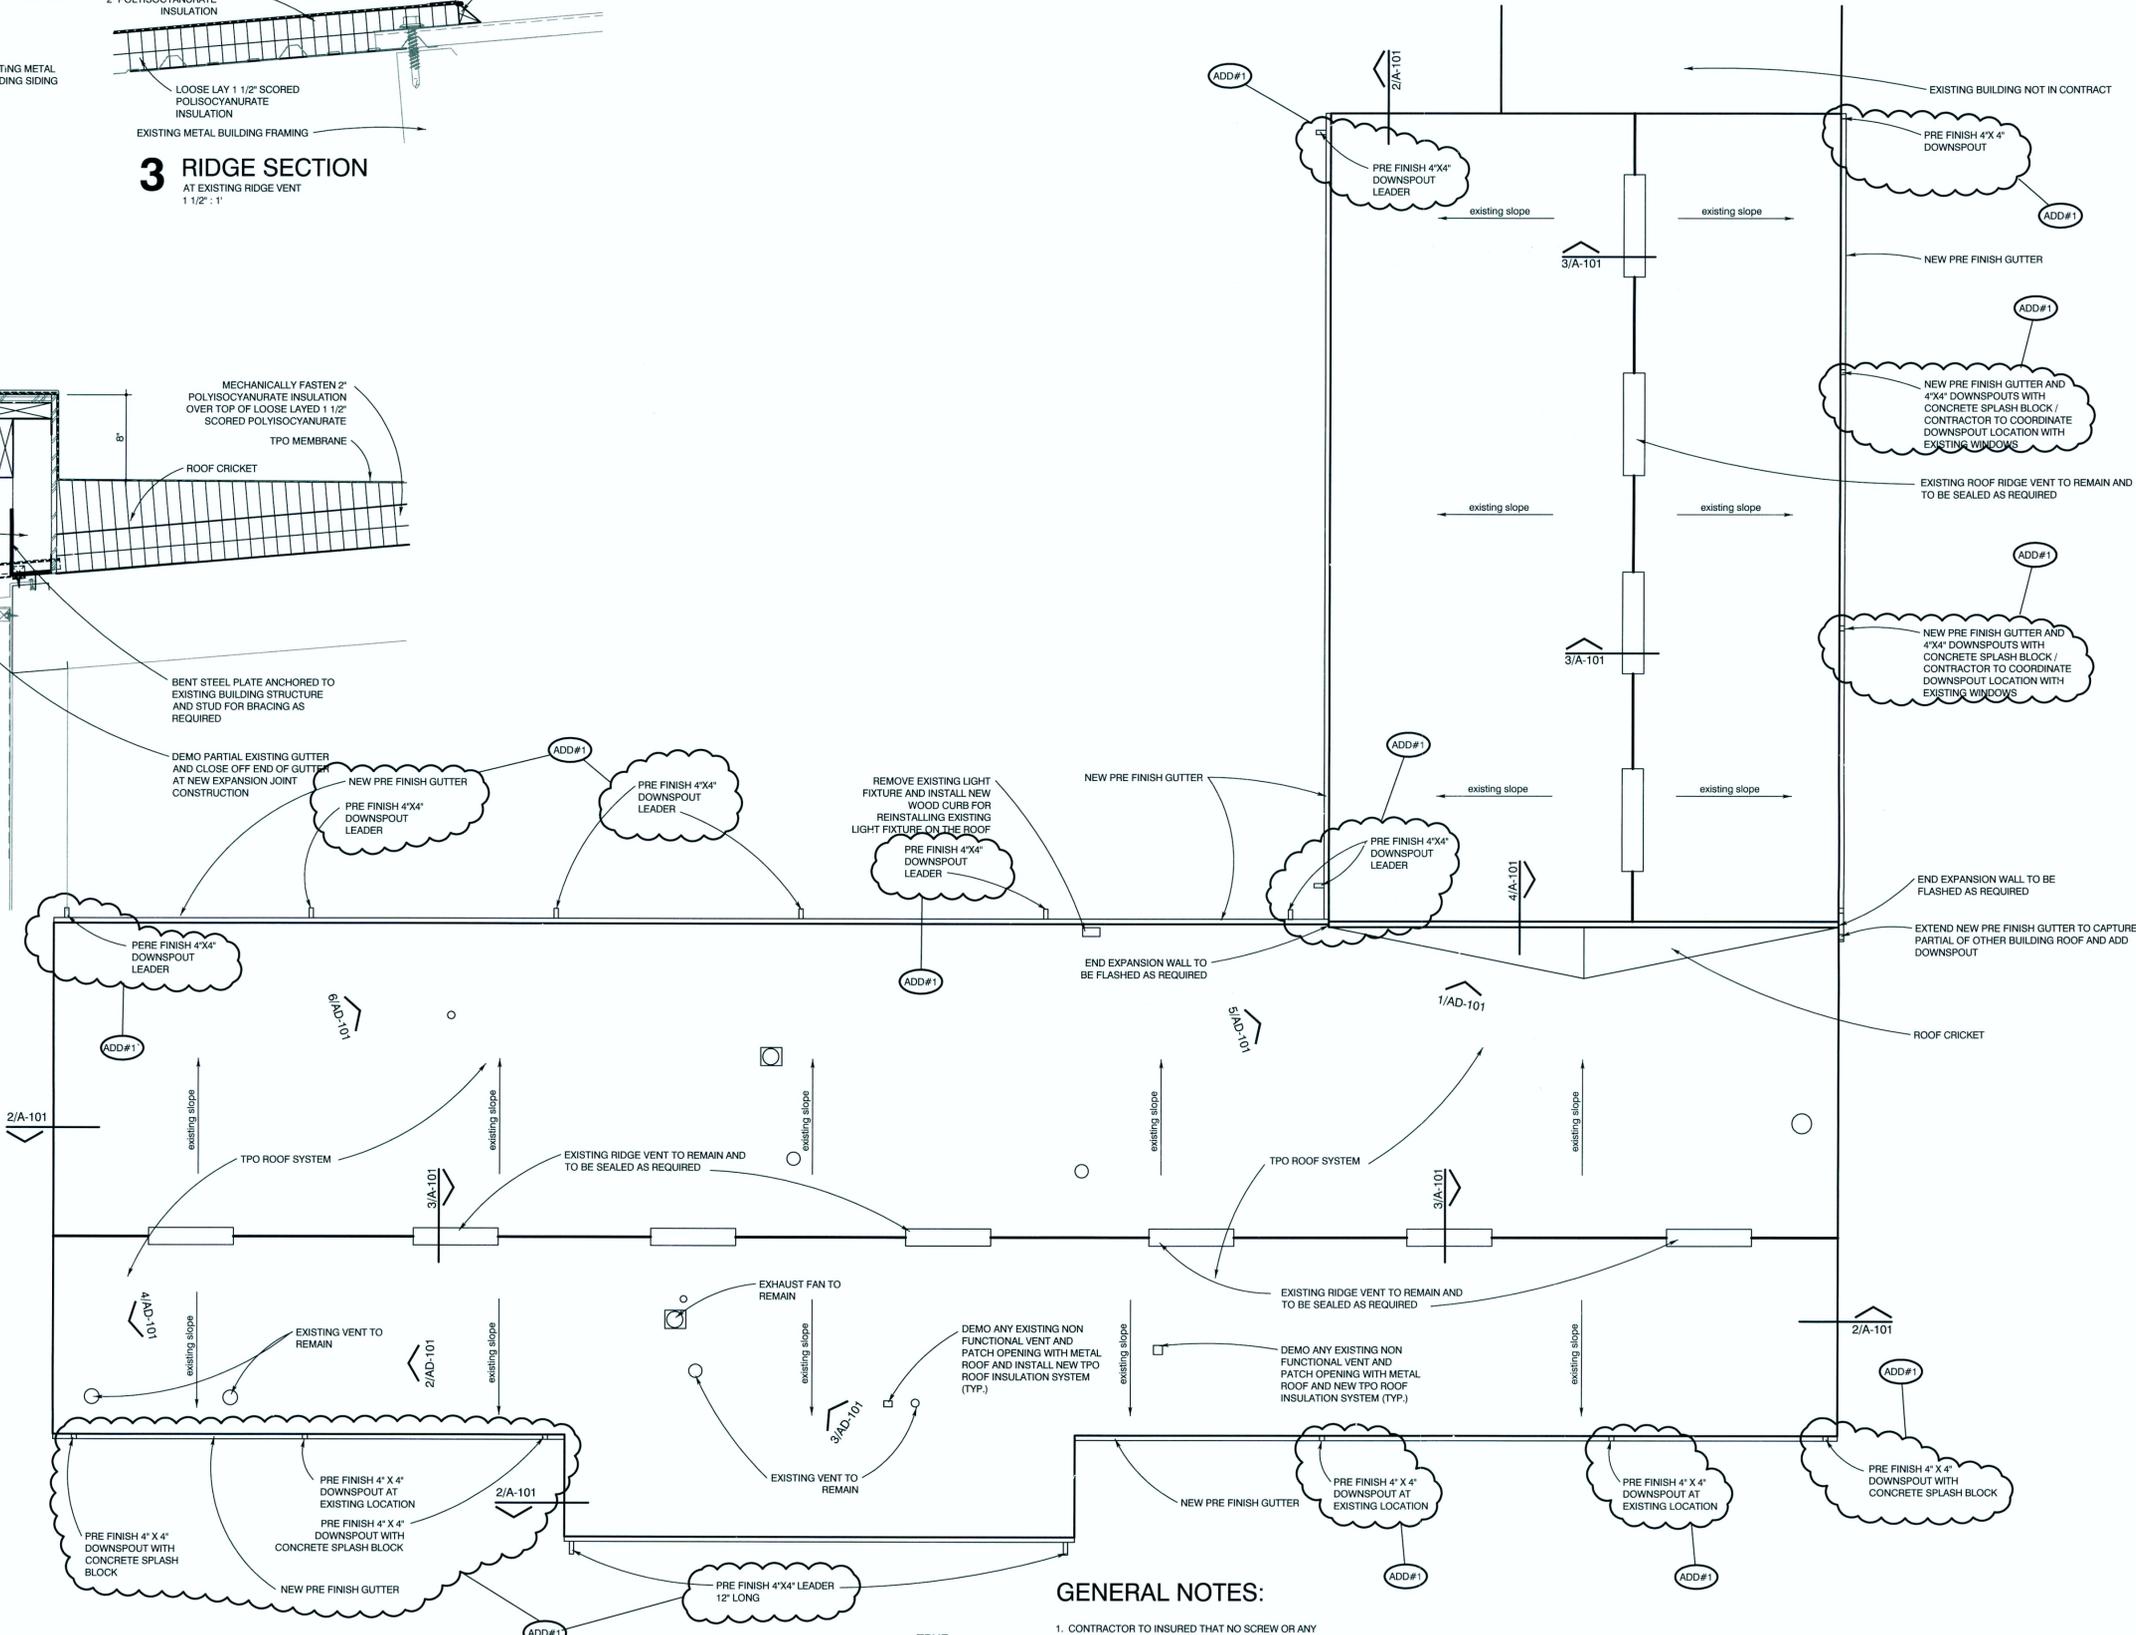

1 ROOF PLAN
EXISTING MAINTENANCE BUILDING
1" : 10"



GENERAL NOTES:

1. CONTRACTOR TO INSURE THAT NO SCREW OR ANY OTHER SMALL ITEMS ARE DROP IN VEHICLE PARKING AREAS.
2. DURING CONSTRUCTION THE CONTRACTOR TO COORDINATE WITH OWNER WHERE EMPLOYEES CANNOT PARK ON THE EAST AND WEST SIDE OF THE BUILDING AND BARRAGED THE AREA.
3. CONTRACTOR TO INSTALL NEW CONCRETE SPLASH BLOCKS AT EACH DOWNSPOUTS AS REQUIRED