

## ADDENDUM NO. 1

PROJECT NAME: Gilbert Garza Park Improvements Project

DATE: March 6, 2014

ADDENDUM NO.1

This addendum should be included in and be considered part of the plans and specifications for the name of the project. The contractor shall be required to sign an acknowledgement of the receipt of this addendum and submit with their bid.

TCI PROJECT NO.: 40-00353

---

Formal Invitation for Bid and Contract:

### General

1. Project Sign: Refer to template, attachment "C", 1 page, 8-1/2" x 11".
2. Addendum No. 1 Acknowledgement Form: 1 page, 8-1/2" x 11".

### Project Manual

3. Form 020, Bid Form: Two items removed from base bid and moved to Alternates. Revised Bid Form attached, 2 pages, 8-1/2" x 11". Additive Alternates No. 5, Resurface Existing Asphalt Trail, and No. 6, Toilet Enclosure have been added.
4. Section 01 23 00, Alternatives: Alternate Nos. 5 and 6 have been added. Refer to revised section attached, 1 page.
5. Section 11 68 13, Playground Equipment: 2.01 Manufacturers, A. Playground Equipment, ADD the following paragraph –
  7. Hunter Kneppshield of Texas, Inc., (800) 451-4138.
6. Section 32 18 16.13, Playground Protective Surfacing: 2.01 Materials, A. Poured-In-Place Membrane Surfacing, 10. Manufacturers, ADD the following paragraph -
  - e. Hunter Kneppshield of Texas, Inc., (800) 451-4138.

### Drawings

7. Additive Alternates details; Alternate No. 5 attachment "A", 8-1/2" x 11"; and Alternate No. 6 attachment "B", 8-1/2" x 11".
8. Sheet TP1.01, Tree Preservation Plan: REPLACE sheet with revised sheet, attachment "D".





**Note: Addenda Acknowledgement Form for Addendum 1 is attached herein. This form must be signed and submitted with the bid package.**

RECEIPT OF ADDENDUM NUMBER(S) 1 IS HEREBY ACKNOWLEDGED FOR PLANS AND SPECIFICATIONS FOR CONSTRUCTION OF Gilbert Garza Park Improvements Project 40-00353 FOR WHICH BIDS WILL BE OPENED ON **TUESDAY, MARCH 18, 2014 AT 2:00 P.M.**

THIS ACKNOWLEDGEMENT MUST BE SIGNED AND RETURNED WITH THE BID PACKAGE.

Company Name: \_\_\_\_\_


Address: \_\_\_\_\_

City/State/Zip Code: \_\_\_\_\_

Date: \_\_\_\_\_

\_\_\_\_\_  
Signature

\_\_\_\_\_  
Print Name/Title

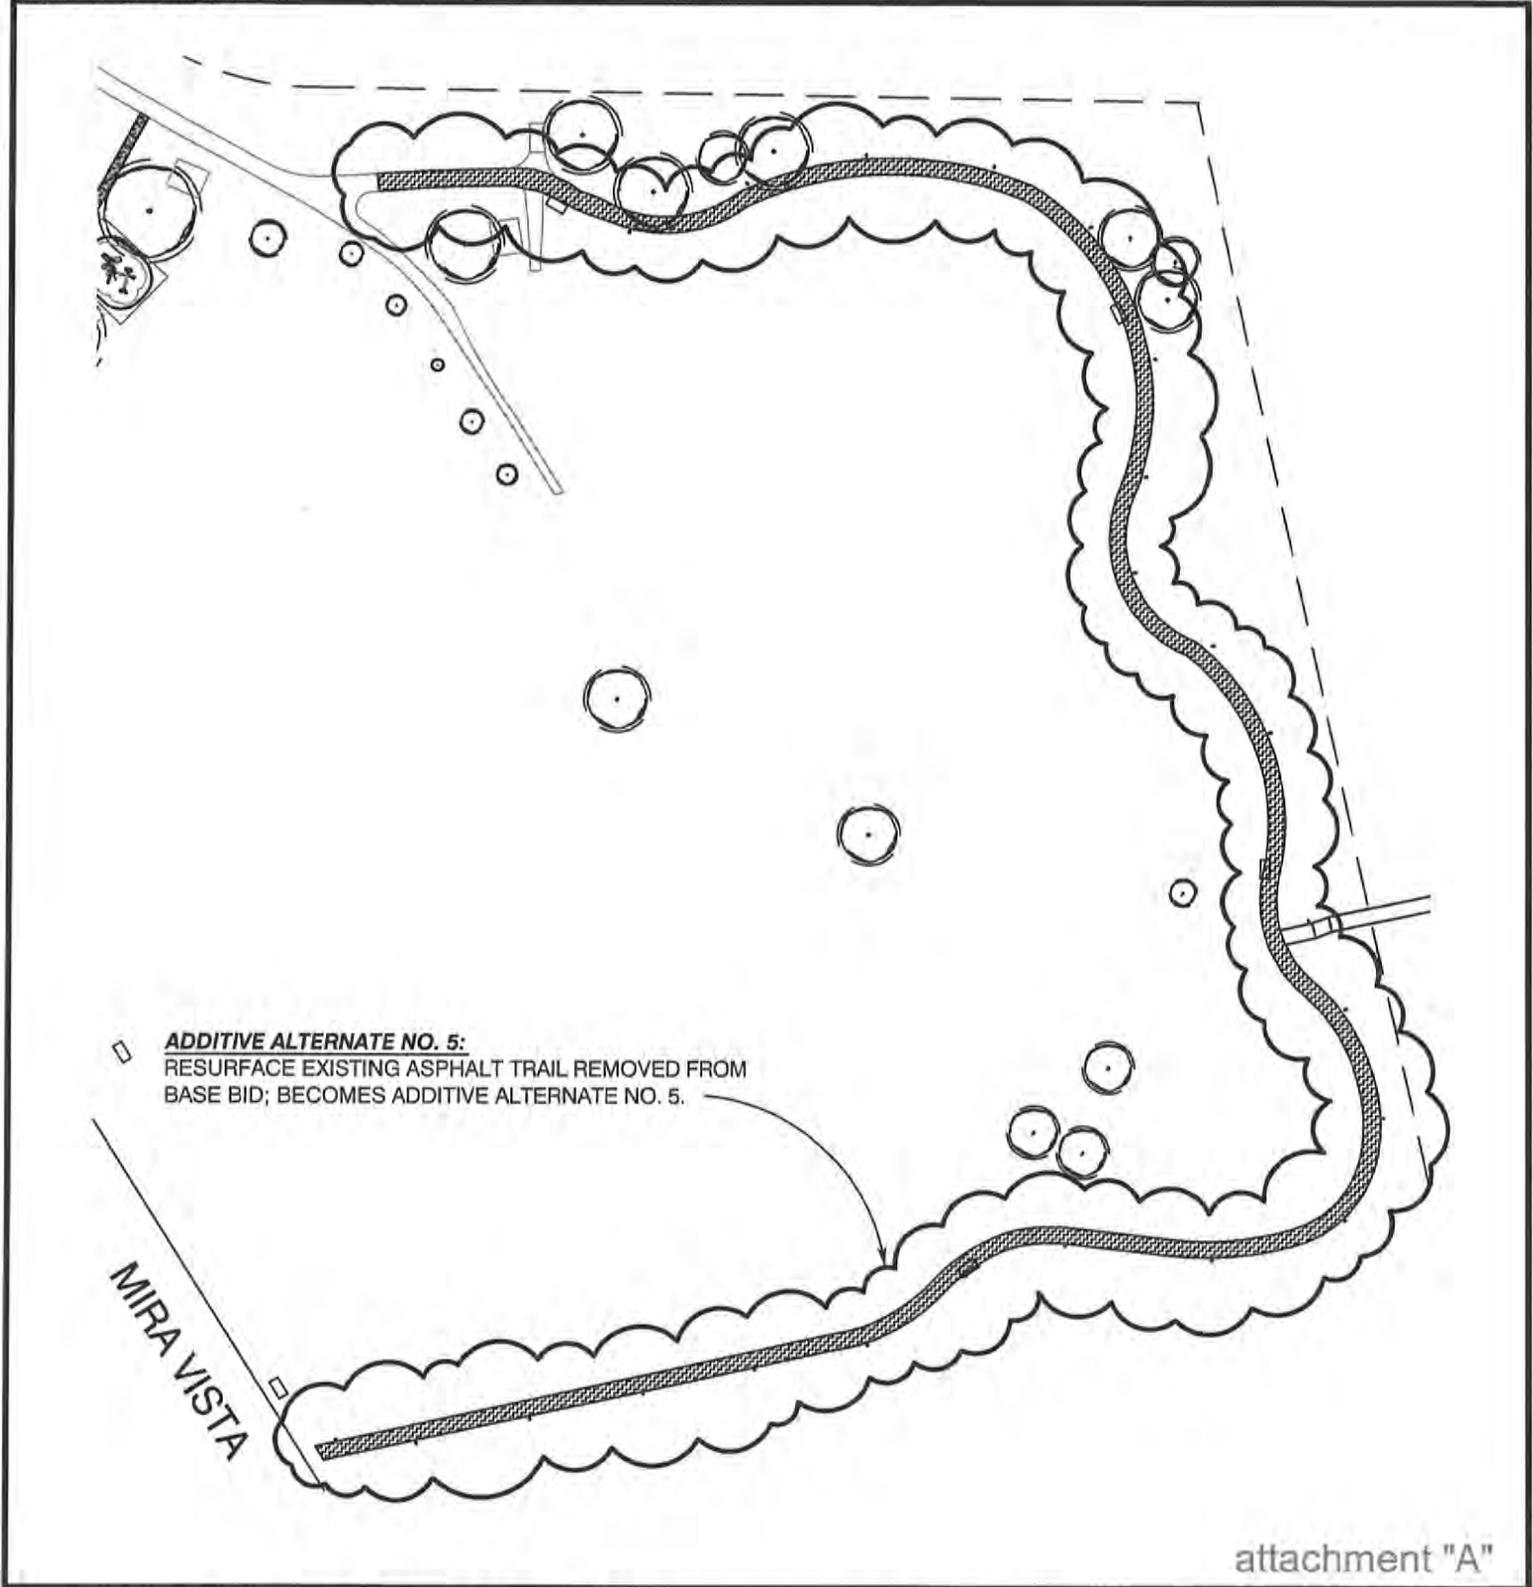

attachment "A"



addendum no. 1


Gilbert Garza Park Improvements  
san antonio, texas

project #: 11056.L  
date: 03/07/2014

resurface trail - add alternate no. 5  
scale: 1" = 100'-0"

The user of this file agrees to assume all responsibility for any modifications to or use of this drawing file that is inconsistent with the requirements of the Rules and Regulations of the Texas Board of Architectural Examiners. Neither the printed document nor the digital media may be altered or amended without the express written permission of the named professional.



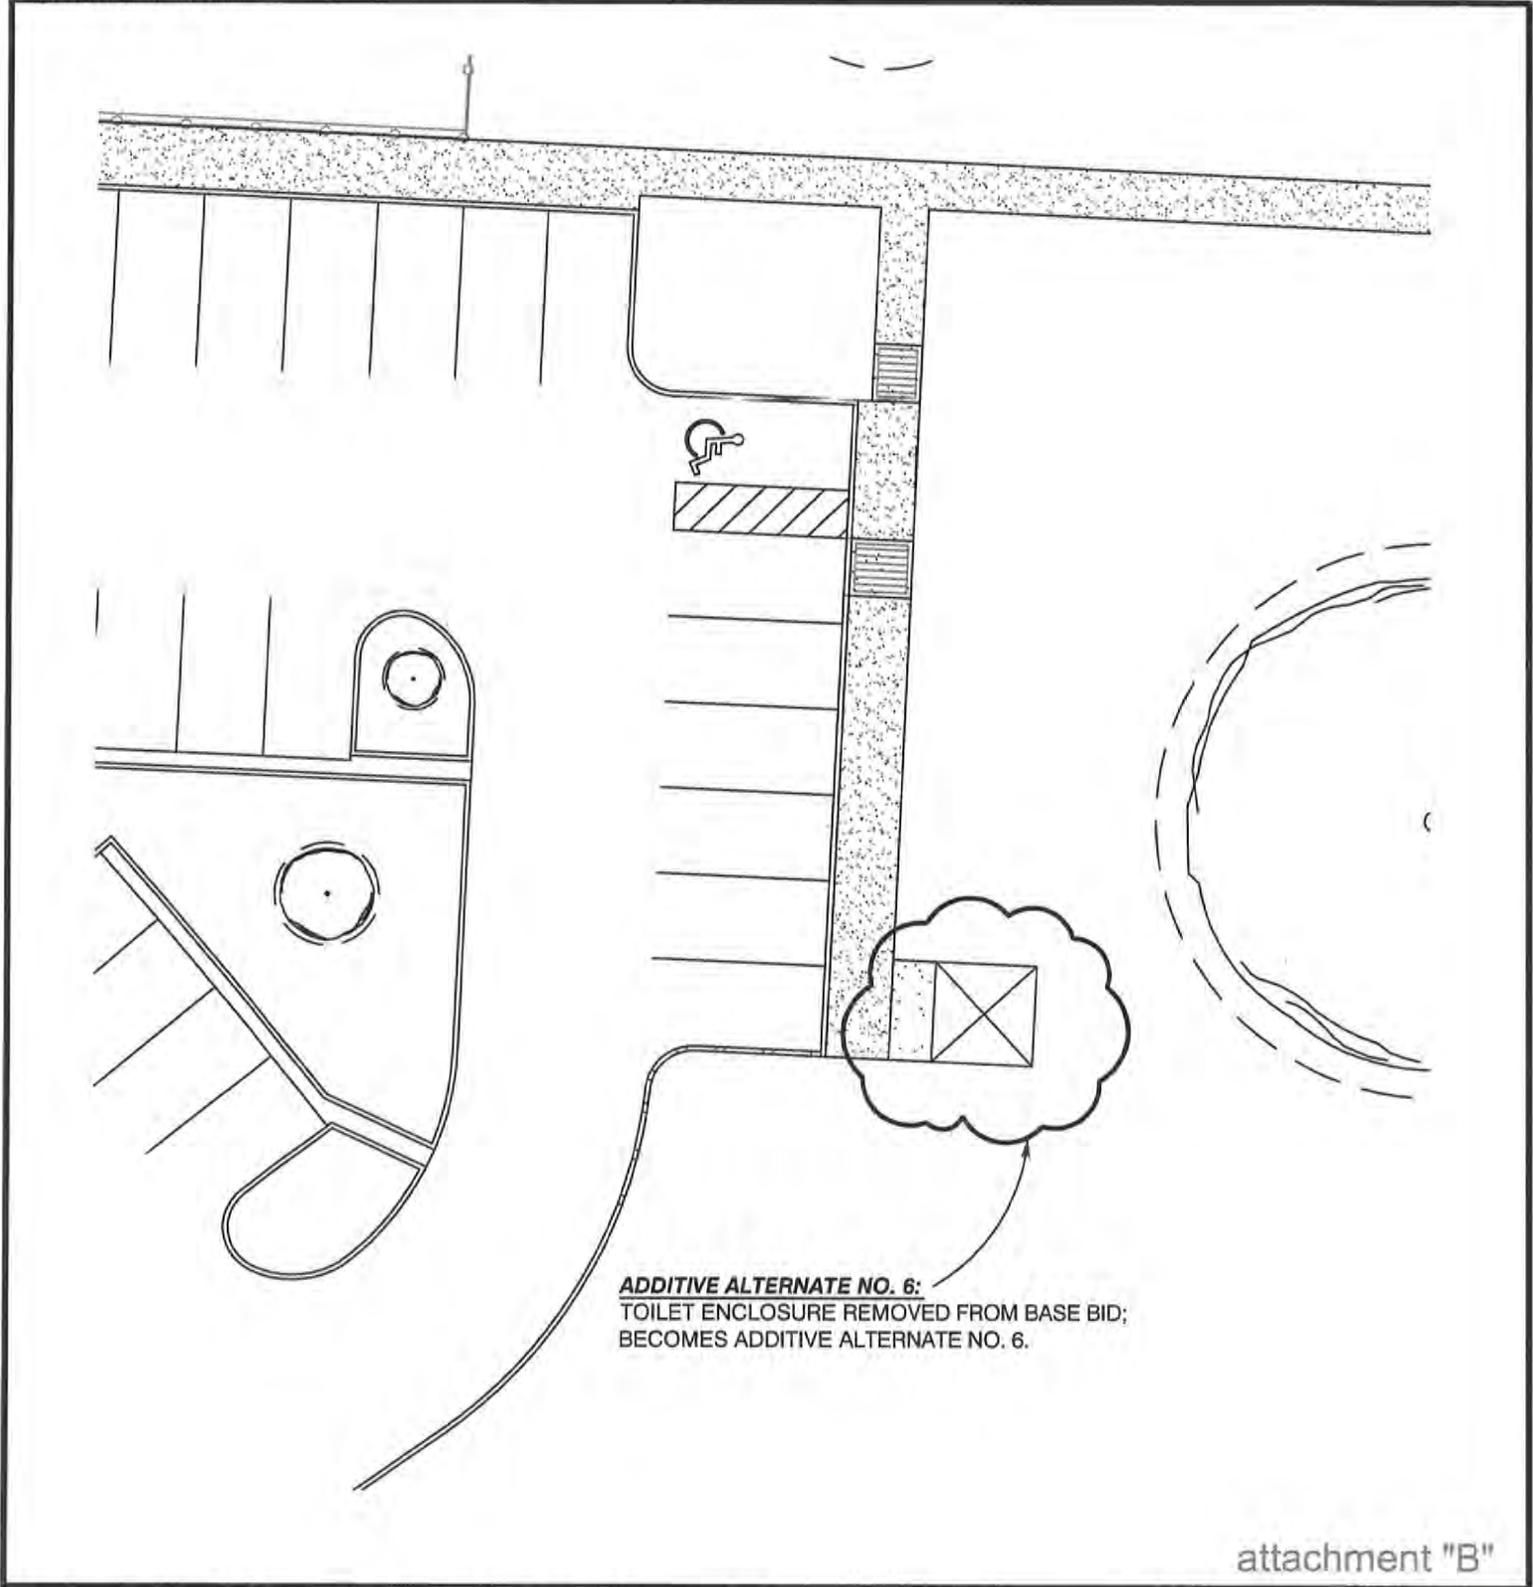

attachment "B"

**RVK**

addendum no. 1


**Gilbert Garza Park Improvements**  
san antonio, texas

project #: 11056.L  
date: 03/07/2014

**toilet enclosure - add alternate no. 6**  
scale: 1" = 20'-0"

The user of this file agrees to assume all responsibility for any modifications to or use of this drawing file that is inconsistent with the requirements of the Rules and Regulations of the Texas Board of Architectural Examiners. Neither the printed document nor the digital media may be altered or amended without the express written permission of the named professional.



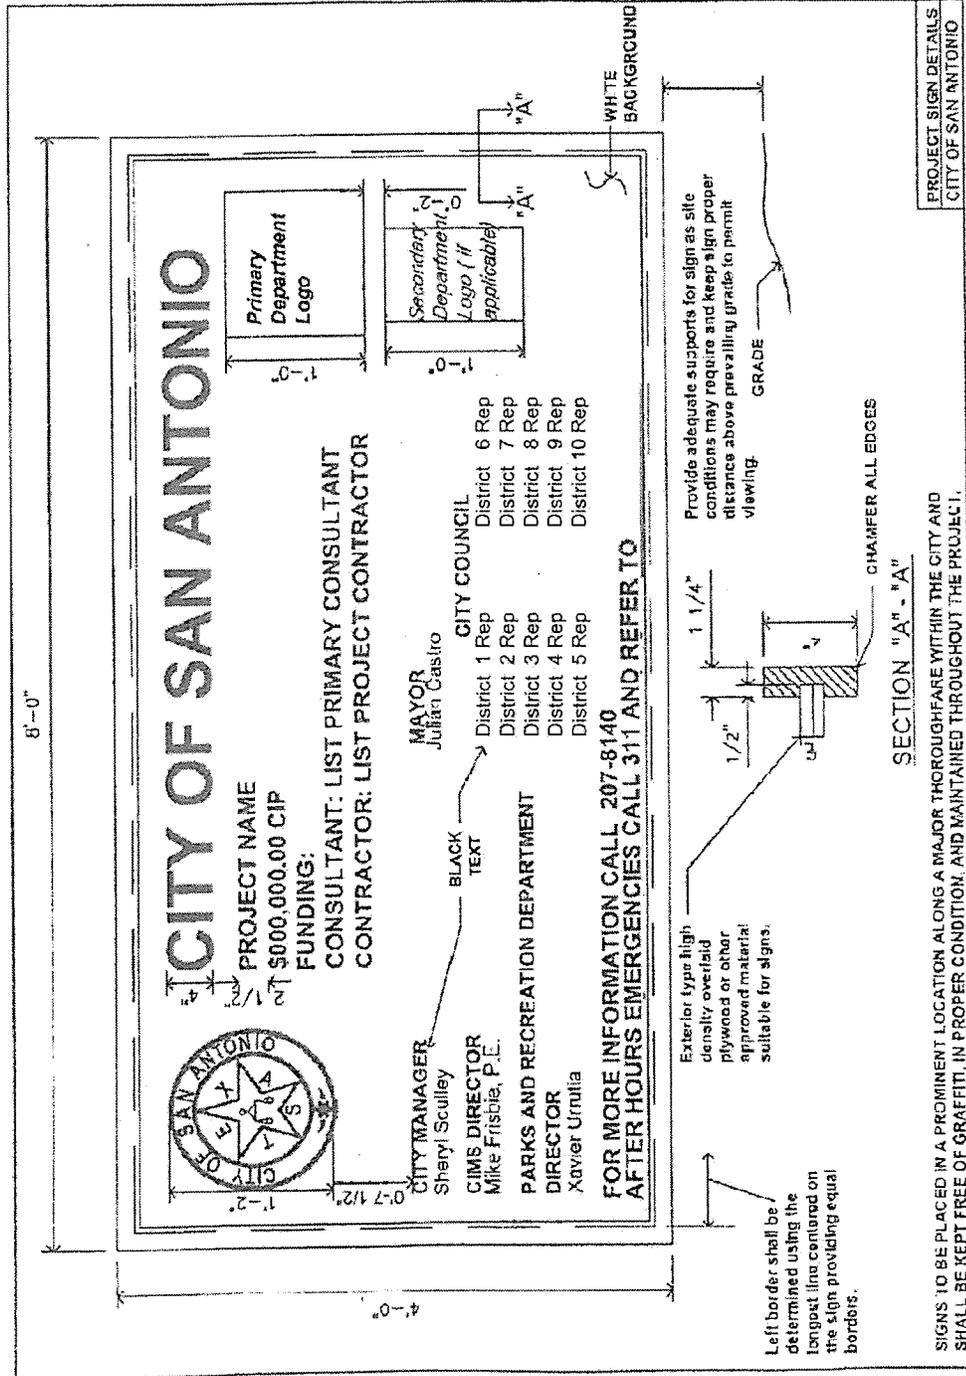

---

# CITY OF SAN ANTONIO

---

Project Name: Gilbert Garza Park Improvements Project  
ID NO.: 40-00353

Date Issued: February 19, 2014

The estimated construction budget for this contract is \$296,000.00

Page 1 of 2

---

020

## BID FORM

### I. BASE BID

Total Amount of Base Bid (Insert Amount in Words and Numbers):

\_\_\_\_\_ \$ \_\_\_\_\_

### II. ALTERNATES

Amount of each Alternates (if applicable) insert in Numbers:

Additive Alternate #1 - Basketball Parking Area: Install, complete and in place per the construction documents, asphalt paving, concrete sidewalk, wheelstops, concrete curbs, and landscape.

Total Amount of Bid for Additive Alternate #1 (Insert Amount in Words and Numbers):

\_\_\_\_\_ \$ \_\_\_\_\_

Additive Alternate #2 - Toddler Playground: Install, complete and in place per the construction documents, concrete slab, concrete sidewalk, concrete flush curb, poured-in-place rubber surfacing, and playground equipment.

Total Amount of Bid for Additive Alternate #2 (Insert Amount in Words and Numbers):

\_\_\_\_\_ \$ \_\_\_\_\_

Additive Alternate #3 - Public Art Project (Slab): Install, complete and in place per the construction documents, concrete slab and electrical work.

Total Amount of Bid for Additive Alternate #3 (Insert Amount in Words and Numbers):

\_\_\_\_\_ \$ \_\_\_\_\_

Additive Alternate #4 - Public Art Project (Slab) with Pavers: Install, complete and in place per the construction documents, concrete slab, pavers, and electrical work.

Total Amount of Bid for Additive Alternate #4 (Insert Amount in Words and Numbers):

\_\_\_\_\_ \$ \_\_\_\_\_

Additive Alternate #5 - Resurface Existing Asphalt Trail: Install, complete and in place per the construction documents, fill all cracks, fog seal surface after crack filling.

**Total Amount of Bid for Additive Alternate #5 (Insert Amount in Words and Numbers):**

\_\_\_\_\_ \$ \_\_\_\_\_

Additive Alternate #6 - Toilet Enclosure: Install, complete and in place per the construction documents, concrete slab, concrete sidewalk, steel enclosure.

**Total Amount of Bid for Additive Alternate #6 (Insert Amount in Words and Numbers):**

\_\_\_\_\_ \$ \_\_\_\_\_

**III. UNIT PRICES**

Bidders shall submit unit pricing on the 024 Unit Pricing form, and it shall be attached immediately following this sheet.

**IV. ALLOWANCES (if applicable)**

\_\_\_\_\_  
Official Name of Company (legal) Telephone No.

\_\_\_\_\_  
Address Fax No.

\_\_\_\_\_  
City, State and Zip Code E-mail Address

Name of the proposed **Project Manager:** \_\_\_\_\_

Name of the proposed **Site Superintendent:** \_\_\_\_\_

**SECTION 01 23 00  
ALTERNATIVES**

**PART 1 GENERAL**

**1.01 SECTION INCLUDES**

- A. Documentation of changes to Contract Price.

**1.02 ACCEPTANCE OF ALTERNATES**

- A. Alternates quoted on Bid Forms will be reviewed and accepted or rejected at Owner's option.
  - 1. Accepted alternates will be identified in the Owner-Contractor Agreement.
  - 2. Numerical sequence of the alternates does not indicate priority of selection.
  - 3. Selection of any or all of the alternates is at the sole discretion of the Owner for the best value to the Owner including Base Bid and the selected Alternate(s).
- B. Coordinate related work and modify surrounding work to integrate the Work of each alternate.

**1.03 SCHEDULE OF ALTERNATES**

- A. Alternate No. 1: Basketball Parking Area. Asphalt parking, concrete sidewalk. Complete and in place per Construction Documents.
- B. Alternate No. 2: Toddler Playground. Complete and in place per Construction Documents.
- C. Alternate No. 3: Public Art Project slab. Complete and in place per Construction Documents.
- D. Alternate No. 4: Public Art Project slab with pavers. Complete and in place per Construction Documents.
- E. Alternate No. 5: Resurface Existing Asphalt Trail. Complete and in place per Construction Documents.
- F. Alternate No. 6: Toilet Enclosure. Complete and in place per the Construction Documents.

**PART 2 PRODUCTS - NOT USED**

**PART 3 EXECUTION - NOT USED**

**END OF SECTION**




Date: Revisions/Submissions  
2/28/14 DRAWING & WORKSHEET  
COORDINATED PERMIT

**CITY OF SAN ANTONIO**  
CAPITAL IMPROVEMENTS MANAGEMENT  
VERTICAL PARKS DIVISION  
SAN ANTONIO, TEXAS  
P.O. BOX 839966  
TEL: (210) 207-2879  
FAX (210) 207-2720

**GILBERT GARZA PARK**  
1450 MIRA VISTA  
SAN ANTONIO, TEXAS 78228  
**TREE PRESERVATION PLAN**

Designed By: L.H. JC  
Drawn By: J.C. KB  
Date: 01-23-2014  
Project No.: 11056.L  
Filename:

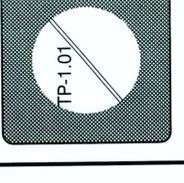

The user of this file agrees to the requirements for the use of this drawing file that is incorporated with the requirements of the Texas Board of Architectural Examiners. Neither the printed document nor the electronic file shall be used or amended without the express written permission of the named professional.

| TAG # | SPECIES        | SMALL TREES |         | UNDERSIZED TREES |         | SIGNIFICANT TREES |         | HERITAGE TREES |         | NOTES  |
|-------|----------------|-------------|---------|------------------|---------|-------------------|---------|----------------|---------|--|
|       |                | PREPARED    | REMOVED | REMOVED          | REMOVED | REMOVED           | REMOVED | REMOVED        | REMOVED |  |
| 1619  | LIVE OAK       | 13          | 0       | 0                | 0       | 0                 | 0       | 0              | 0       |  |
| 1620  | REDBUD         | 4           | 0       | 0                | 0       | 0                 | 0       | 0              | 0       |  |
| 1621  | MESQUITE       | 4           | 0       | 0                | 0       | 0                 | 0       | 0              | 0       | not counted - below minimum                            |
| 1622  | LIVE OAK       | 1           | 0       | 0                | 0       | 0                 | 0       | 0              | 0       | not counted - undesirable tree                         |
| 1623  | TALLOW         | 15          | 0       | 0                | 0       | 0                 | 0       | 0              | 0       |  |
| 1624  | TALLOW         | 13          | 0       | 0                | 0       | 0                 | 0       | 0              | 0       |  |
| 1625  | TALLOW         | 10          | 0       | 0                | 0       | 0                 | 0       | 0              | 0       |  |
| 1626  | LIVE OAK       | 5           | 0       | 0                | 0       | 0                 | 0       | 0              | 0       |  |
| 1627  | CEDEAR ELM     | 6           | 0       | 0                | 0       | 0                 | 0       | 0              | 0       |  |
| 1628  | MYRTLE         | 4           | 0       | 0                | 0       | 0                 | 0       | 0              | 0       |  |
| 1629  | LIVE OAK       | 4           | 0       | 0                | 0       | 0                 | 0       | 0              | 0       | tree to be transplanted - reference landscape draw ing |
| 1630  | LIVE OAK       | 4           | 0       | 0                | 0       | 0                 | 0       | 0              | 0       | not counted - off property                             |
| 1758  | MESQUITE       | 20          | 0       | 0                | 0       | 0                 | 0       | 0              | 0       |  |
| 1759  | MESQUITE       | 24          | 0       | 0                | 0       | 0                 | 0       | 0              | 0       |  |
| 1760  | LIVE OAK       | 4           | 0       | 0                | 0       | 0                 | 0       | 0              | 0       | tree to be transplanted - reference landscape draw ing |
| 1761  | LIVE OAK       | 4           | 0       | 0                | 0       | 0                 | 0       | 0              | 0       | tree to be transplanted - reference landscape draw ing |
| 1762  | LIVE OAK       | 5           | 0       | 0                | 0       | 0                 | 0       | 0              | 0       |  |
| 1763  | GRAPE MYRTLE   | 15          | 0       | 0                | 0       | 0                 | 0       | 0              | 0       |  |
| 1764  | GRAPE MYRTLE   | 10          | 0       | 0                | 0       | 0                 | 0       | 0              | 0       |  |
| 1765  | GRAPE MYRTLE   | 6           | 0       | 0                | 0       | 0                 | 0       | 0              | 0       |  |
| 1766  | GRAPE MYRTLE   | 5           | 0       | 0                | 0       | 0                 | 0       | 0              | 0       |  |
| 1767  | LIVE OAK       | 22          | 0       | 0                | 0       | 0                 | 0       | 0              | 0       |  |
| 1768  | MESQUITE       | 32          | 0       | 0                | 0       | 0                 | 0       | 0              | 0       |  |
| 1769  | MESQUITE       | 20          | 0       | 0                | 0       | 0                 | 0       | 0              | 0       |  |
| 1770  | MESQUITE       | 15          | 0       | 0                | 0       | 0                 | 0       | 0              | 0       |  |
| 1771  | MESQUITE       | 8           | 0       | 0                | 0       | 0                 | 0       | 0              | 0       |  |
| 1772  | LIVE OAK       | 3           | 0       | 0                | 0       | 0                 | 0       | 0              | 0       |  |
| 1773  | CEDEAR ELM     | 2           | 0       | 0                | 0       | 0                 | 0       | 0              | 0       |  |
| 1774  | LIVE OAK       | 2           | 0       | 0                | 0       | 0                 | 0       | 0              | 0       |  |
| 1775  | CHINOJAPIN OAK | 11          | 0       | 0                | 0       | 0                 | 0       | 0              | 0       |  |
| 1866  | LIVE OAK       | 4           | 0       | 0                | 0       | 0                 | 0       | 0              | 0       |  |
| 1867  | SYCAMORE       | 22          | 0       | 0                | 0       | 0                 | 0       | 0              | 0       |  |
| 1868  | SHRUB          | 5           | 0       | 0                | 0       | 0                 | 0       | 0              | 0       |  |
| 1869  | SHRUB          | 2           | 0       | 0                | 0       | 0                 | 0       | 0              | 0       |  |
| 1870  | SHRUB          | 3           | 0       | 0                | 0       | 0                 | 0       | 0              | 0       |  |
| 1871  | ANACQUA        | 5           | 0       | 0                | 0       | 0                 | 0       | 0              | 0       |  |
| 1872  | LIVE OAK       | 9           | 0       | 0                | 0       | 0                 | 0       | 0              | 0       | 26   |
| 1873  | LIVE OAK       | 27          | 0       | 0                | 0       | 0                 | 0       | 0              | 0       | 27   |
| 1874  | LIVE OAK       | 26          | 0       | 0                | 0       | 0                 | 0       | 0              | 0       |  |
| 1875  | LIVE OAK       | 12          | 0       | 0                | 0       | 0                 | 0       | 0              | 0       |  |
| 1876  | LIVE OAK       | 12          | 0       | 0                | 0       | 0                 | 0       | 0              | 0       |  |
| 1877  | CHINOJAPIN OAK | 18          | 0       | 0                | 0       | 0                 | 0       | 0              | 0       |  |
| 1878  | LIVE OAK       | 9           | 0       | 0                | 0       | 0                 | 0       | 0              | 0       |  |
| 1879  | LIVE OAK       | 20          | 0       | 0                | 0       | 0                 | 0       | 0              | 0       |  |
| 1879  | CEDEAR ELM     | 4           | 0       | 0                | 0       | 0                 | 0       | 0              | 0       |  |
| 1880  | LIVE OAK       | 5           | 0       | 0                | 0       | 0                 | 0       | 0              | 0       |  |
| 1881  | LIVE OAK       | 5           | 0       | 0                | 0       | 0                 | 0       | 0              | 0       |  |
| 1882  | GRAPE MYRTLE   | 5           | 0       | 0                | 0       | 0                 | 0       | 0              | 0       |  |
| 1883  | LIVE OAK       | 25          | 0       | 0                | 0       | 0                 | 0       | 0              | 0       |  |
| 1884  | LIVE OAK       | 4           | 0       | 0                | 0       | 0                 | 0       | 0              | 0       |  |
| 1885  | LIVE OAK       | 4           | 0       | 0                | 0       | 0                 | 0       | 0              | 0       |  |
| 1886  | HACKBERRY      | 4           | 0       | 0                | 0       | 0                 | 0       | 0              | 0       |  |
| 1887  | HACKBERRY      | 4           | 0       | 0                | 0       | 0                 | 0       | 0              | 0       |  |
| 1888  | HACKBERRY      | 5           | 0       | 0                | 0       | 0                 | 0       | 0              | 0       |  |
| 1889  | HACKBERRY      | 5           | 0       | 0                | 0       | 0                 | 0       | 0              | 0       |  |
| 1890  | HACKBERRY      | 4           | 0       | 0                | 0       | 0                 | 0       | 0              | 0       |  |
| 1891  | LIVE OAK       | 4           | 0       | 0                | 0       | 0                 | 0       | 0              | 0       |  |
| 1892  | CEDEAR ELM     | 4           | 0       | 0                | 0       | 0                 | 0       | 0              | 0       |  |
| 1893  | LIVE OAK       | 5           | 0       | 0                | 0       | 0                 | 0       | 0              | 0       |  |
| 1894  | UNKNOWN        | 17          | 0       | 0                | 0       | 0                 | 0       | 0              | 0       |  |
| 1895  | HACKBERRY      | 5           | 0       | 0                | 0       | 0                 | 0       | 0              | 0       |  |
| 1896  | ANACQUA        | 4           | 0       | 0                | 0       | 0                 | 0       | 0              | 0       |  |
| 1897  | CEDEAR ELM     | 4           | 0       | 0                | 0       | 0                 | 0       | 0              | 0       |  |
| 1898  | CHINESE TALLOW | 18          | 0       | 0                | 0       | 0                 | 0       | 0              | 0       |  |
| 1899  | CHINESE TALLOW | 11          | 0       | 0                | 0       | 0                 | 0       | 0              | 0       |  |
| 1900  | CHINESE TALLOW | 13          | 0       | 0                | 0       | 0                 | 0       | 0              | 0       |  |
| 1901  | CHINESE TALLOW | 14          | 0       | 0                | 0       | 0                 | 0       | 0              | 0       |  |
| 1902  | CHINESE TALLOW | 14          | 0       | 0                | 0       | 0                 | 0       | 0              | 0       |  |
| 1903  | CHINESE TALLOW | 14          | 0       | 0                | 0       | 0                 | 0       | 0              | 0       |  |
| 1904  | GRAPE MYRTLE   | 6           | 0       | 0                | 0       | 0                 | 0       | 0              | 0       |  |
| 1905  | GRAPE MYRTLE   | 3           | 0       | 0                | 0       | 0                 | 0       | 0              | 0       |  |
| 1906  | GRAPE MYRTLE   | 17          | 0       | 0                | 0       | 0                 | 0       | 0              | 0       |  |
| 1907  | GRAPE MYRTLE   | 6           | 0       | 0                | 0       | 0                 | 0       | 0              | 0       |  |
| 1908  | GRAPE MYRTLE   | 9           | 0       | 0                | 0       | 0                 | 0       | 0              | 0       |  |
| 1909  | GRAPE MYRTLE   | 9           | 0       | 0                | 0       | 0                 | 0       | 0              | 0       |  |
| 1910  | GRAPE MYRTLE   | 10          | 0       | 0                | 0       | 0                 | 0       | 0              | 0       |  |
| 1911  | GRAPE MYRTLE   | 5           | 0       | 0                | 0       | 0                 | 0       | 0              | 0       |  |
| 1912  | GRAPE MYRTLE   | 8           | 0       | 0                | 0       | 0                 | 0       | 0              | 0       |  |
| 1913  | GRAPE MYRTLE   | 15          | 0       | 0                | 0       | 0                 | 0       | 0              | 0       |  |
| 1914  | BUR OAK        | 4           | 0       | 0                | 0       | 0                 | 0       | 0              | 0       |  |
| 1915  | BUR OAK        | 5           | 0       | 0                | 0       | 0                 | 0       | 0              | 0       |  |
| 1916  | BUR OAK        | 3           | 0       | 0                | 0       | 0                 | 0       | 0              | 0       |  |
| 1917  | BUR OAK        | 6           | 0       | 0                | 0       | 0                 | 0       | 0              | 0       |  |
| 1918  | BUR OAK        | 5           | 0       | 0                | 0       | 0                 | 0       | 0              | 0       |  |
| 1919  | BUR OAK        | 5           | 0       | 0                | 0       | 0                 | 0       | 0              | 0       |  |
| 1920  | BUR OAK        | 5           | 0       | 0                | 0       | 0                 | 0       | 0              | 0       |  |
| 1921  | BUR OAK        | 5           | 0       | 0                | 0       | 0                 | 0       | 0              | 0       |  |
| 1922  | BUR OAK        | 5           | 0       | 0                | 0       | 0                 | 0       | 0              | 0       |  |
| 1923  | BUR OAK        | 5           | 0       | 0                | 0       | 0                 | 0       | 0              | 0       |  |
| 1924  | BUR OAK        | 5           | 0       | 0                | 0       | 0                 | 0       | 0              | 0       |  |
| 1925  | BUR OAK        | 5           | 0       | 0                | 0       | 0                 | 0       | 0              | 0       |  |
| 1926  | BUR OAK        | 5           | 0       | 0                | 0       | 0                 | 0       | 0              | 0       |  |
| 1927  | BUR OAK        | 5           | 0       | 0                | 0       | 0                 | 0       | 0              | 0       |  |
| 1928  | BUR OAK        | 5           | 0       | 0                | 0       | 0                 | 0       | 0              | 0       |  |
| 1929  | BUR OAK        | 5           | 0       | 0                | 0       | 0                 | 0       | 0              | 0       |  |
| 1930  | BUR OAK        | 5           | 0       | 0                | 0       | 0                 | 0       | 0              | 0       |  |
| 1931  | BUR OAK        | 5           | 0       | 0                | 0       | 0                 | 0       | 0              | 0       |  |
| 1932  | BUR OAK        | 5           | 0       | 0                | 0       | 0                 | 0       | 0              | 0       |  |
| 1933  | BUR OAK        | 5           | 0       | 0                | 0       | 0                 | 0       | 0              | 0       |  |
| 1934  | BUR OAK        | 5           | 0       | 0                | 0       | 0                 | 0       | 0              | 0       |  |
| 1935  | BUR OAK        | 5           | 0       | 0                | 0       | 0                 | 0       | 0              | 0       |  |
| 1936  | BUR OAK        | 5           | 0       | 0                | 0       | 0                 | 0       | 0              | 0       |  |
| 1937  | BUR OAK        | 5           | 0       | 0                | 0       | 0                 | 0       | 0              | 0       |  |
| 1938  | BUR OAK        | 5           | 0       | 0                | 0       | 0                 | 0       | 0              | 0       |  |
| 1939  | BUR OAK        | 5           | 0       | 0                | 0       | 0                 | 0       | 0              | 0       |  |
| 1940  | BUR OAK        | 5           | 0       | 0                | 0       | 0                 | 0       | 0              | 0       |  |
| 1941  | BUR OAK        | 5           | 0       | 0                | 0       | 0                 | 0       | 0              | 0       |  |
| 1942  | BUR OAK        | 5           | 0       | 0                | 0       | 0                 | 0       | 0              | 0       |  |
| 1943  | BUR OAK        | 5           | 0       | 0                | 0       | 0                 | 0       | 0              | 0       |  |
| 1944  | BUR OAK        | 5           | 0       | 0                | 0       | 0                 | 0       | 0              | 0       |  |
| 1945  | BUR OAK        | 5           | 0       | 0                | 0       | 0                 | 0       | 0              | 0       |  |
| 1946  | BUR OAK        | 5           | 0       | 0                | 0       | 0                 | 0       | 0              | 0       |  |
| 1947  | BUR OAK        | 5           | 0       | 0                | 0       | 0                 | 0       | 0              | 0       |  |
| 1948  | BUR OAK        | 5           | 0       | 0                | 0       | 0                 | 0       | 0              | 0       |  |
| 1949  | BUR OAK        | 5           | 0       | 0                | 0       | 0                 | 0       | 0              | 0       |  |
| 1950  | BUR OAK        | 5           | 0       | 0                | 0       | 0                 | 0       | 0              | 0       |  |
| 1951  | BUR OAK        | 5           | 0       | 0                | 0       | 0                 | 0       | 0              | 0       |  |
| 1952  | BUR OAK        | 5           | 0       | 0                | 0       | 0                 | 0       | 0              | 0       |  |
| 1953  | BUR OAK        | 5           | 0       | 0                | 0       | 0                 | 0       | 0              | 0       |  |
| 1954  | BUR OAK        | 5           | 0       | 0                | 0       | 0                 | 0       | 0              | 0       |  |
| 1955  | BUR OAK        | 5           | 0       | 0                | 0       | 0                 | 0       | 0              | 0       |  |
| 1956  | BUR OAK        | 5           | 0       | 0                | 0       | 0                 | 0       | 0              | 0       |  |
| 1957  | BUR OAK        | 5           | 0       | 0                | 0       | 0                 | 0       | 0              | 0       |  |
| 1958  | BUR OAK        | 5           | 0       | 0                | 0       | 0                 | 0       | 0              | 0       |  |
| 1959  | BUR OAK        | 5           | 0       | 0                | 0       | 0                 | 0       | 0              | 0       |  |
| 1960  | BUR OAK        | 5           | 0       | 0                | 0       | 0                 | 0       | 0              | 0       |  |
| 1961  | BUR OAK        | 5           | 0       | 0                | 0       | 0                 | 0       | 0              | 0       |  |
| 1962  | BUR OAK        | 5           | 0       | 0                | 0       | 0                 | 0       | 0              | 0       |  |
| 1963  | BUR OAK        | 5           | 0       | 0                | 0       | 0                 | 0       | 0              | 0       |  |
| 1964  | BUR OAK        | 5           | 0       | 0                | 0       | 0                 | 0       | 0              | 0       |  |
| 1965  | BUR OAK        | 5           | 0       | 0                | 0       | 0                 | 0       | 0              | 0       |  |
| 1966  | BUR OAK        | 5           | 0       | 0                | 0       | 0                 | 0       | 0              | 0       |  |
| 1967  | BUR OAK        | 5           | 0       | 0                | 0       | 0                 | 0       | 0              | 0       |  |
| 1968  | BUR OAK        | 5           | 0       | 0                | 0       | 0                 | 0       | 0              | 0       |  |
| 1969  | BUR OAK        | 5           | 0       | 0                | 0       | 0                 | 0       | 0              | 0       |  |
| 1970  | BUR OAK        | 5           | 0       | 0                | 0       | 0                 | 0       | 0              | 0       |  |
| 1971  | BUR OAK        | 5           | 0       | 0                | 0       | 0                 | 0       | 0              | 0       |  |
| 1972  | BUR OAK        | 5           | 0       | 0                | 0       | 0                 | 0       | 0              | 0       |  |
| 1973  | BUR OAK        | 5           | 0       | 0                | 0       | 0                 | 0       | 0              | 0       |  |
| 1974  | BUR OAK        | 5           | 0       | 0                | 0       | 0                 | 0       | 0              | 0       |  |
| 1975  | BUR OAK        | 5           | 0       | 0                | 0       | 0                 | 0       | 0              | 0       |  |
| 1976  | BUR OAK        | 5           | 0       | 0                | 0       | 0                 | 0       | 0              | 0       |  |
| 1977  | BUR OAK        | 5           | 0       | 0                | 0       | 0                 | 0       | 0              | 0       |  |
| 1978  | BUR OAK        | 5           | 0       | 0                | 0       | 0                 | 0       | 0              | 0       |  |
| 1979  | BUR OAK        | 5           | 0       | 0                | 0       | 0                 | 0       | 0              | 0       |  |
| 1980  | BUR OAK        | 5           | 0       | 0                | 0       | 0                 | 0       | 0              | 0       |  |
| 1981  | BUR OAK        | 5           | 0       | 0                | 0       | 0                 | 0       | 0              | 0       |  |
| 1982  | BUR OAK        | 5           | 0       | 0                | 0       | 0                 | 0       | 0              | 0       |  |
| 1983  | BUR OAK        | 5           | 0       | 0                | 0       | 0                 | 0       | 0              | 0       |  |
| 1984  | BUR OAK        | 5           | 0       | 0                | 0       | 0                 | 0       | 0              | 0       |  |
| 1985  | BUR OAK        | 5           | 0       | 0                | 0       | 0                 | 0       | 0              | 0       |  |
| 1986  | BUR OAK        | 5           | 0       | 0                | 0       | 0                 | 0       | 0              | 0       |  |
| 1987  | BUR OAK        | 5           | 0       | 0                | 0       | 0                 | 0       | 0              | 0       |  |
| 1988  | BUR OAK        | 5           | 0       | 0                | 0       | 0                 | 0       | 0              | 0       |  |
| 1989  | BUR OAK        | 5           |         |                  |         |                   |         |                |         |  |