


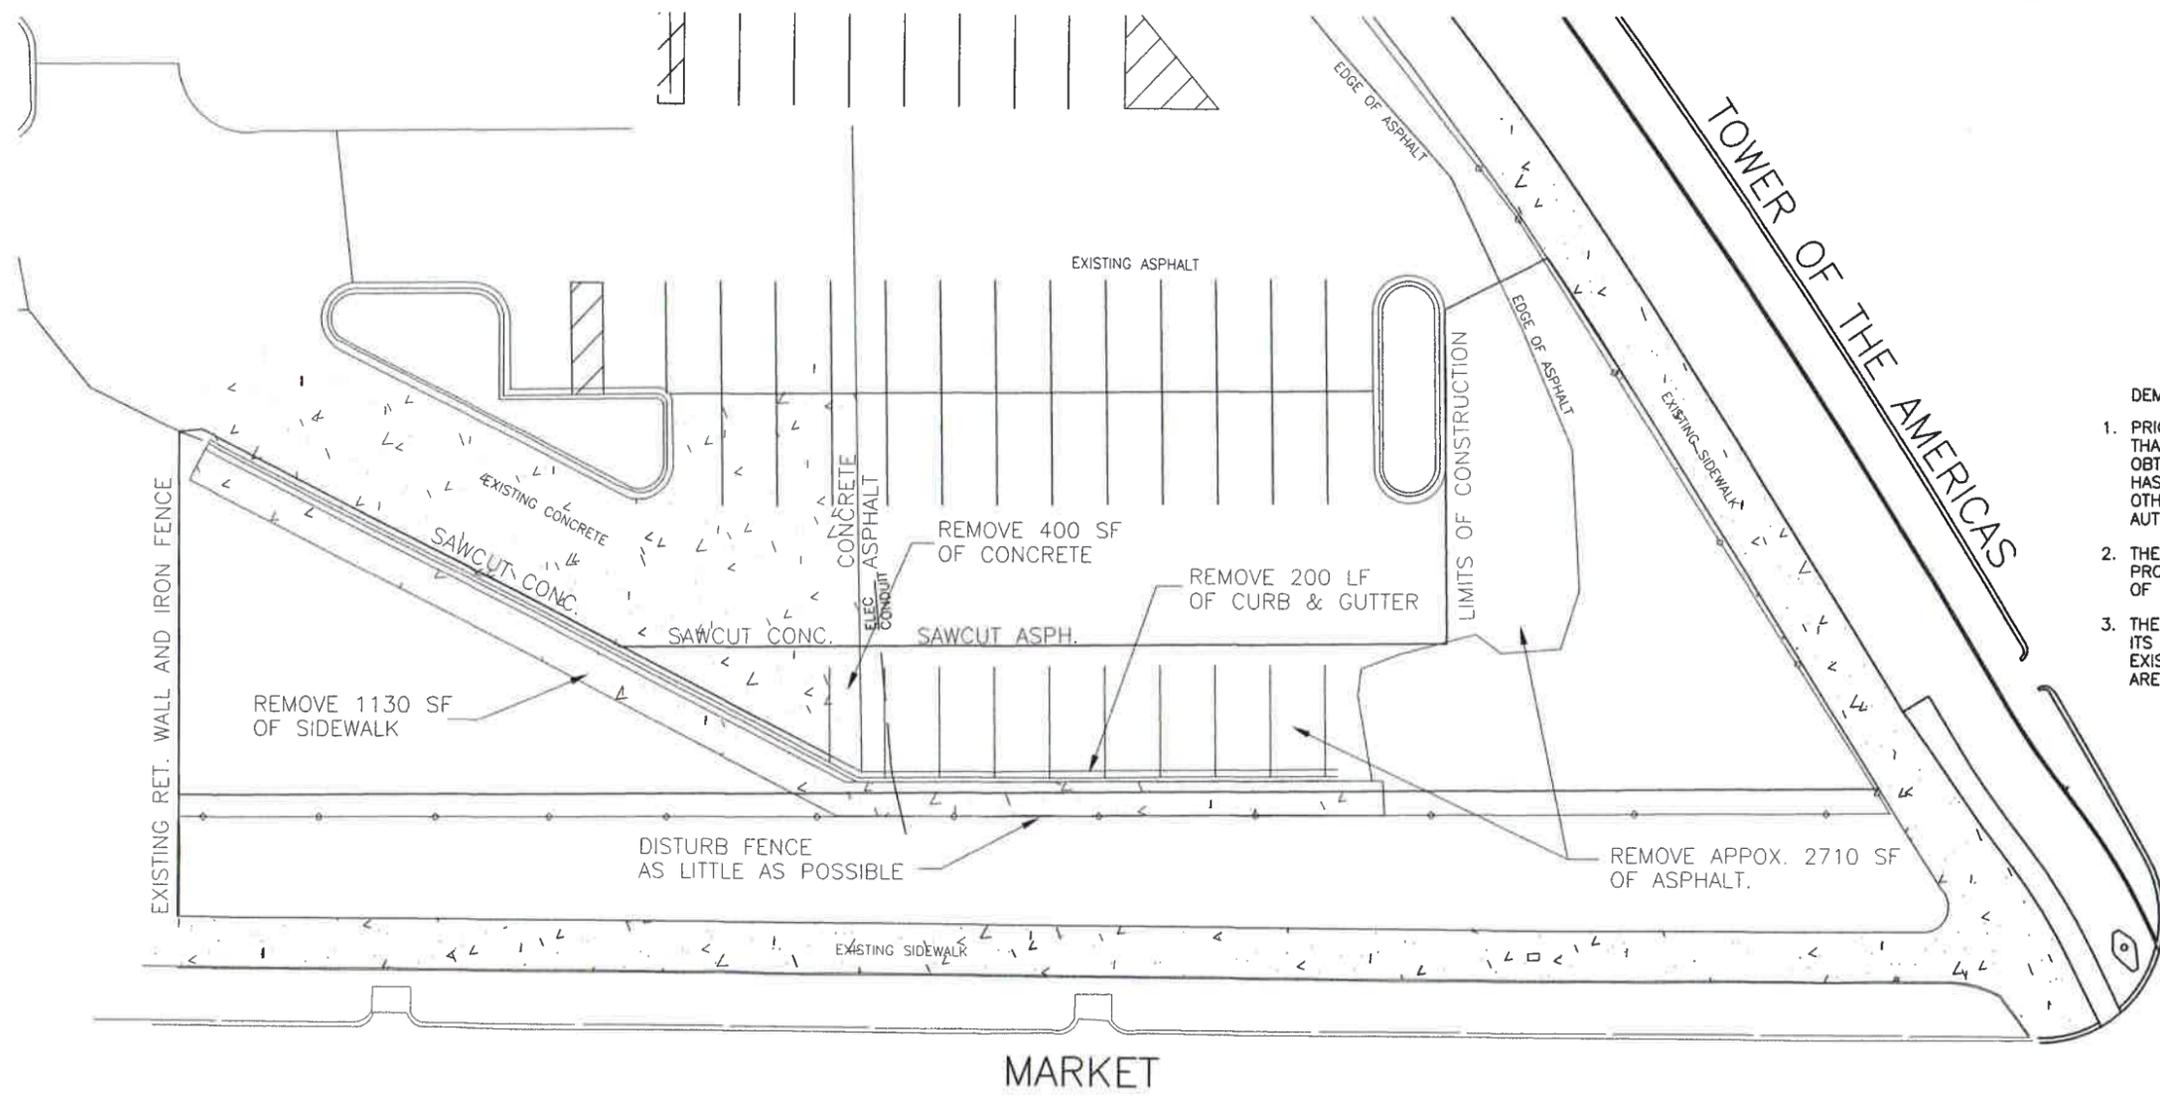

SCALE: 1" = 30'



- DEMOLITION GENERAL NOTES:
1. PRIOR TO DEMOLITION, THE CONTRACTOR SHALL MAKE CERTAIN THAT ALL REQUIRED PERMITS AND APPROVALS HAVE BEEN OBTAINED. NO DEMOLITION SHALL BEGIN UNTIL THE CONTRACTOR HAS RECEIVED AND THOROUGHLY REVIEWED ALL PLANS AND OTHER DOCUMENTS APPROVED BY ALL THE PERMITTING AUTHORITIES.
 2. THE CONTRACTOR IS RESPONSIBLE FOR LOCATING AND PROTECTING ALL EXISTING UTILITIES DURING THE CONSTRUCTION OF THIS PROJECT.
 3. THE CONTRACTOR SHALL BE RESPONSIBLE FOR RESTORING TO ITS ORIGINAL OR BETTER CONDITION ANY DAMAGE DONE TO EXISTING FENCES, STREET PAVING, CURBS, OR DRIVEWAYS THAT ARE NOT PROPOSED TO BE IMPACTED BY THIS PROJECT.


San Antonio Design Group Inc.
 CONSULTING ENGINEERS
 12719 SPECTRUM DRIVE, SUITE 100
 SAN ANTONIO, TEXAS 78249
 PH: (210) 342-6700 FAX: (210) 342-6701
 LINC F-5226

CITY OF SAN ANTONIO
 CONVENTION & SPORTS FACILITIES
 YTURRI PARKING LOT REPAIRS PROJECT
 DEMOLITION PLAN

J.A.S.
 DRAWN BY:
 J.A.S.
 CHECKED BY:
 R.J.A.
 APPROVED BY:
 JULY 2016
 DATE:

REVISIONS


SHEET: **1**
 OF: **3**

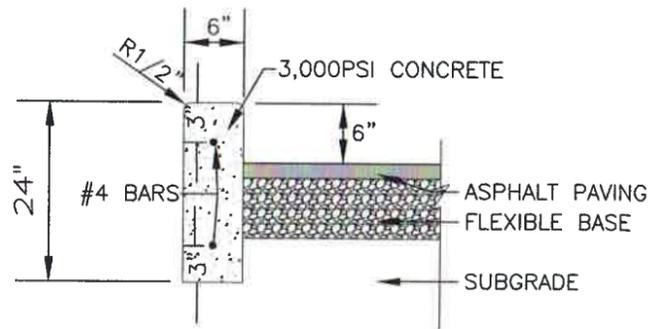

NOTE: PROVIDE CONTRACTION JOINT @ 10' O.C. & EXPANSION JOINTS @ 50' O.C.

6" CONCRETE CURB


NOT TO SCALE

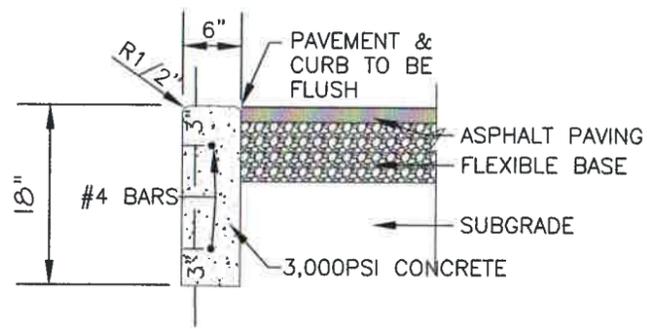

NOTE: PROVIDE CONTRACTION JOINT @ 10' O.C. & EXPANSION JOINTS @ 50' O.C.


6" HEADER CURB

NOT TO SCALE

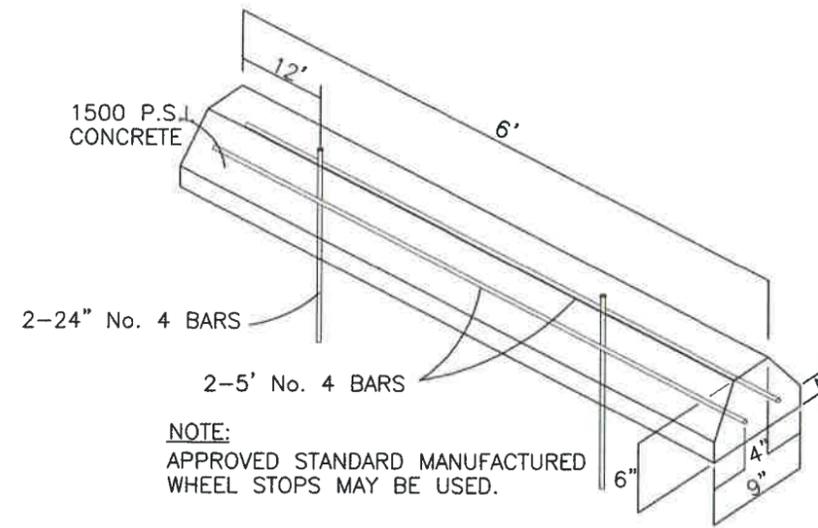


NOTE: APPROVED STANDARD MANUFACTURED WHEEL STOPS MAY BE USED.

CAR STOP

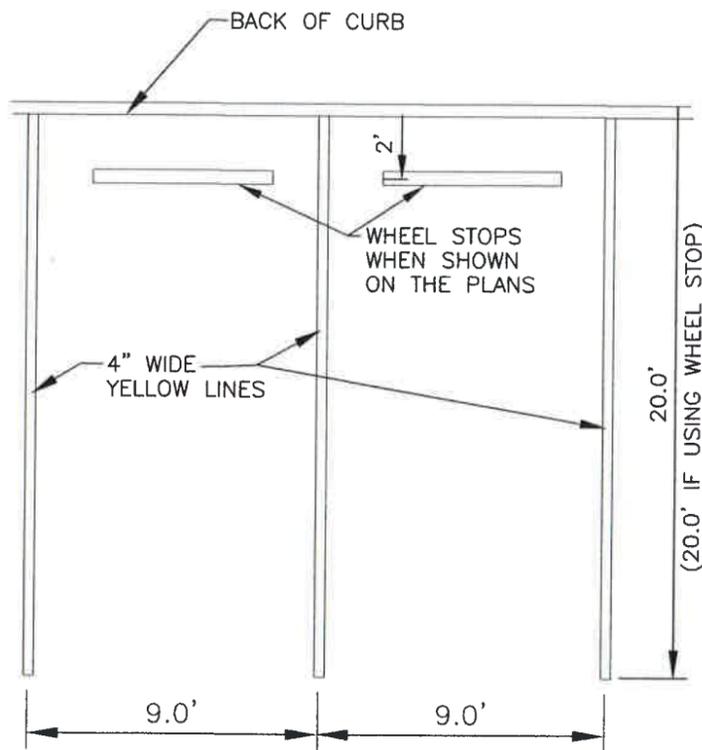


TYPICAL GENERAL PARKING SPACE


NOT TO SCALE

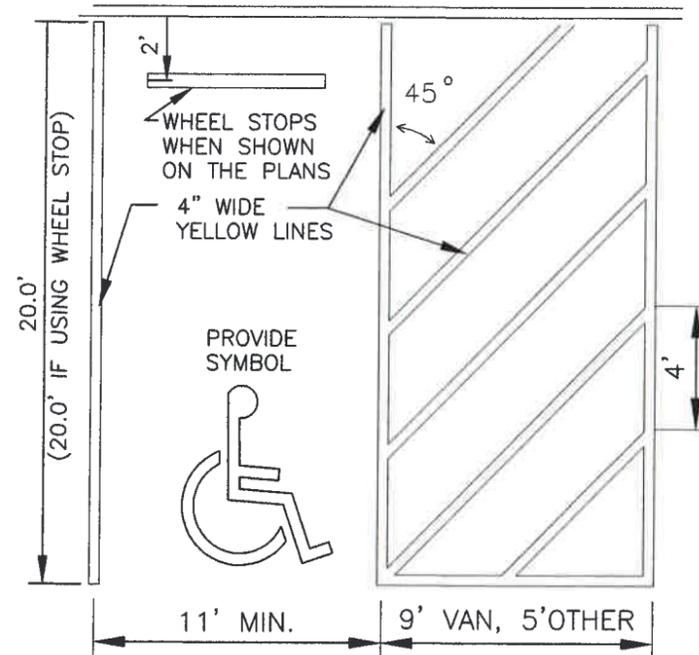

TYPICAL ACCESSIBLE PARKING SPACE

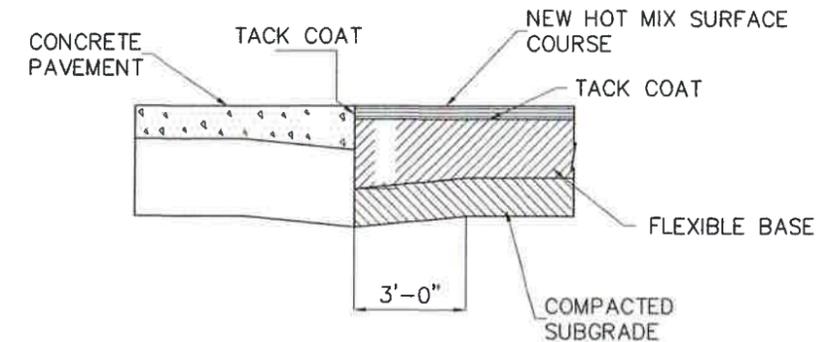

JUNCTURE OF NEW FLEXIBLE AND EXIST. RIGID PAVEMENT

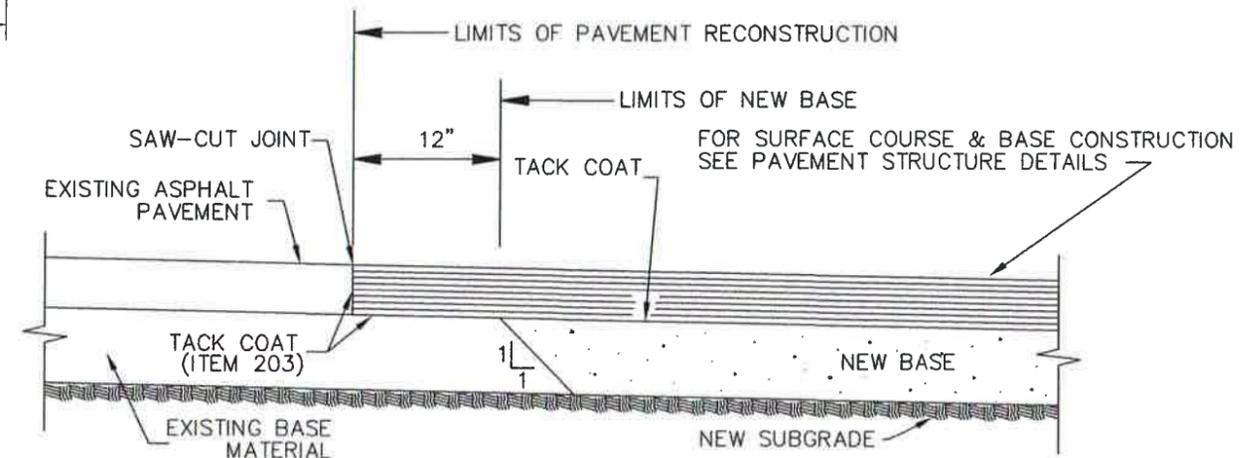

FLEXIBLE PAVEMENT JUNCTION DETAILS



San Antonio Design Group Inc.
 CONSULTING ENGINEERS
 12719 SPECTRUM DRIVE, SUITE 100
 SAN ANTONIO, TEXAS 78249
 PH: (210) 342-6700 FAX: (210) 342-6701

CITY OF SAN ANTONIO
 CONVENTION & SPORTS FACILITIES
 YTURRI PARKING LOT REPAIRS PROJECT
 DETAILS

J.A.S.
 DRAWN BY:
 J.A.S.
 CHECKED BY:
 R.J.A.
 APPROVED BY:
 JULY 2016
 DATE:

REVISIONS

SHEET: **3**
 OF: **3**