


Harry Wurzbach at Austin Hwy.

Estimated Limits of Project

Proposed Access Ramps

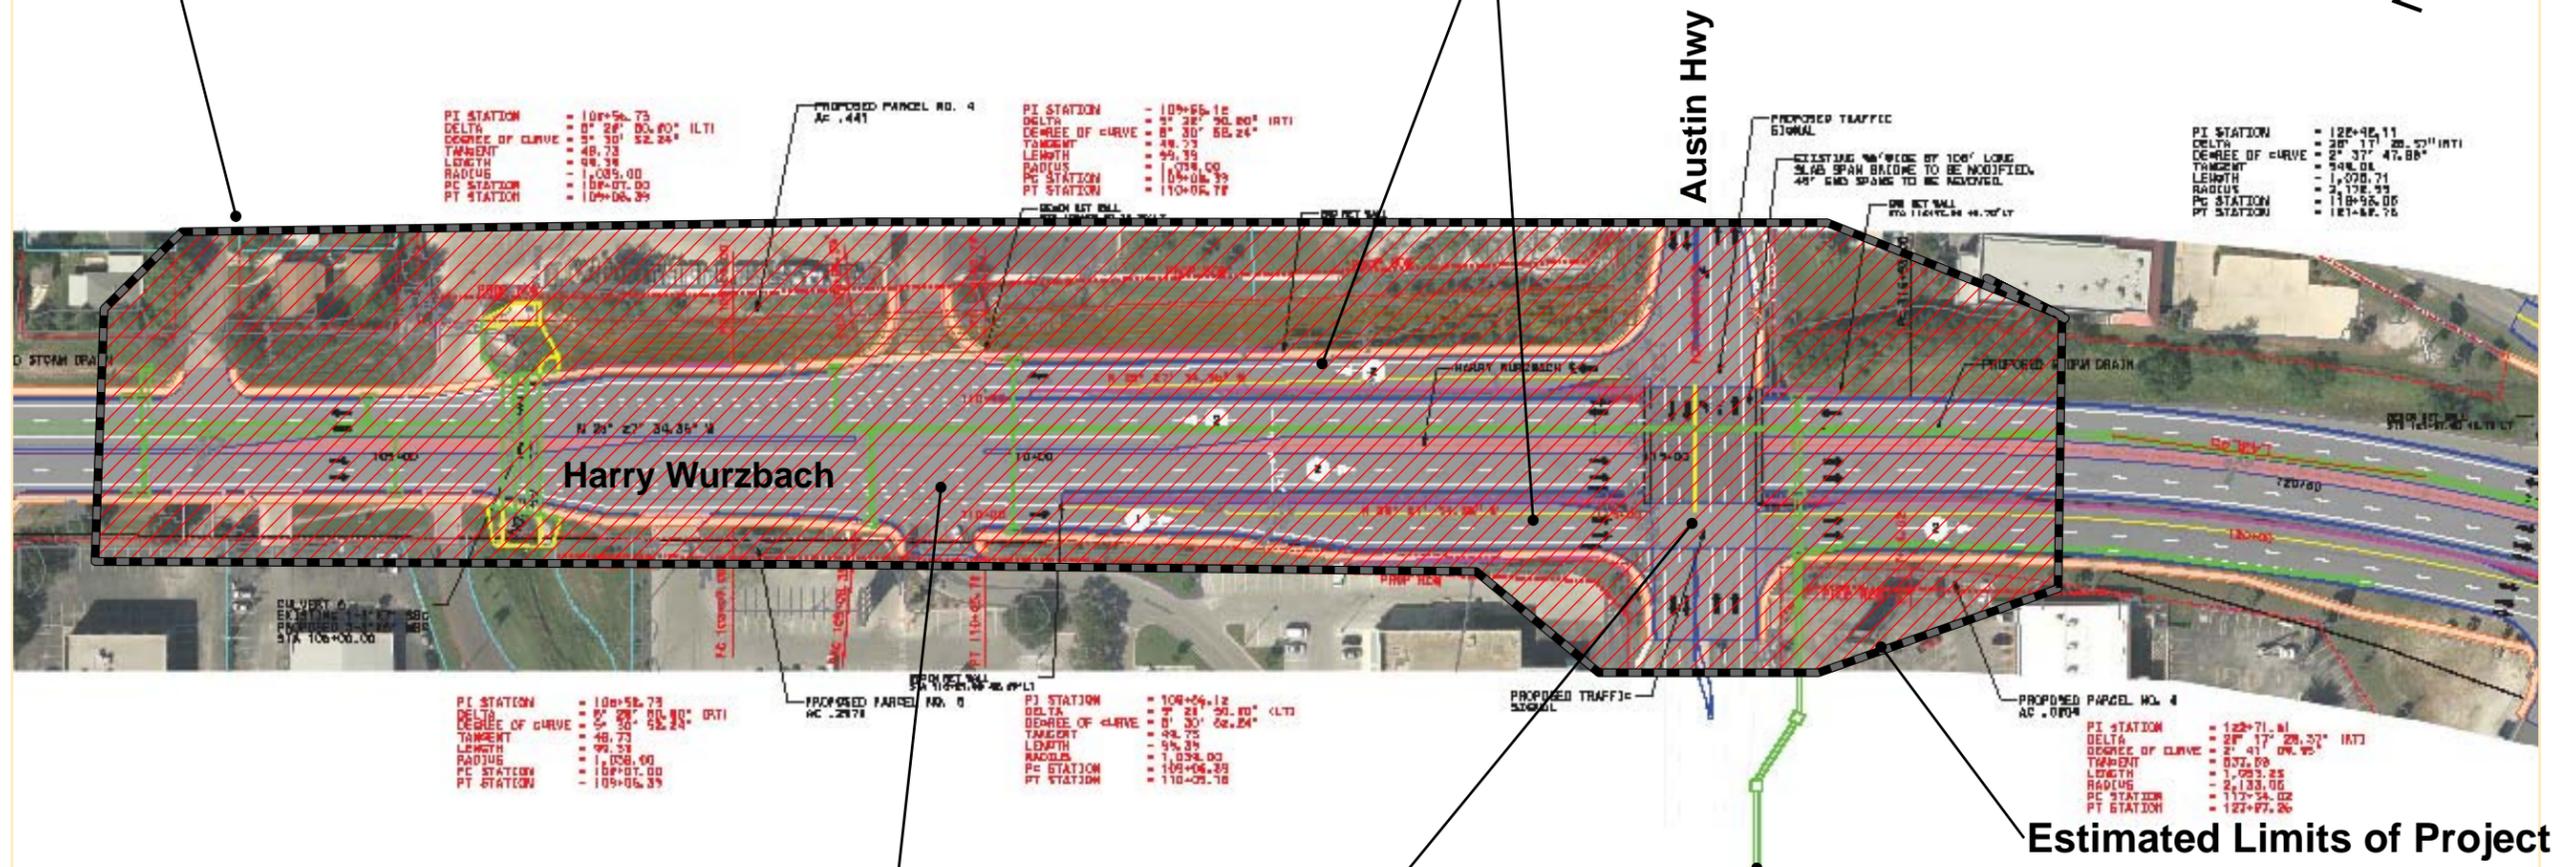

Drawing Not to Scale